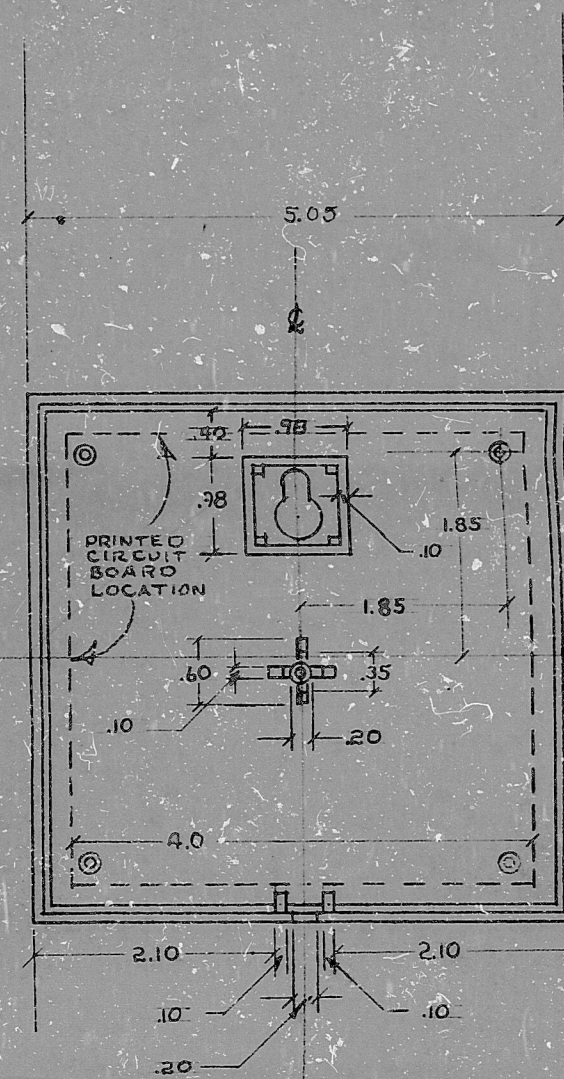
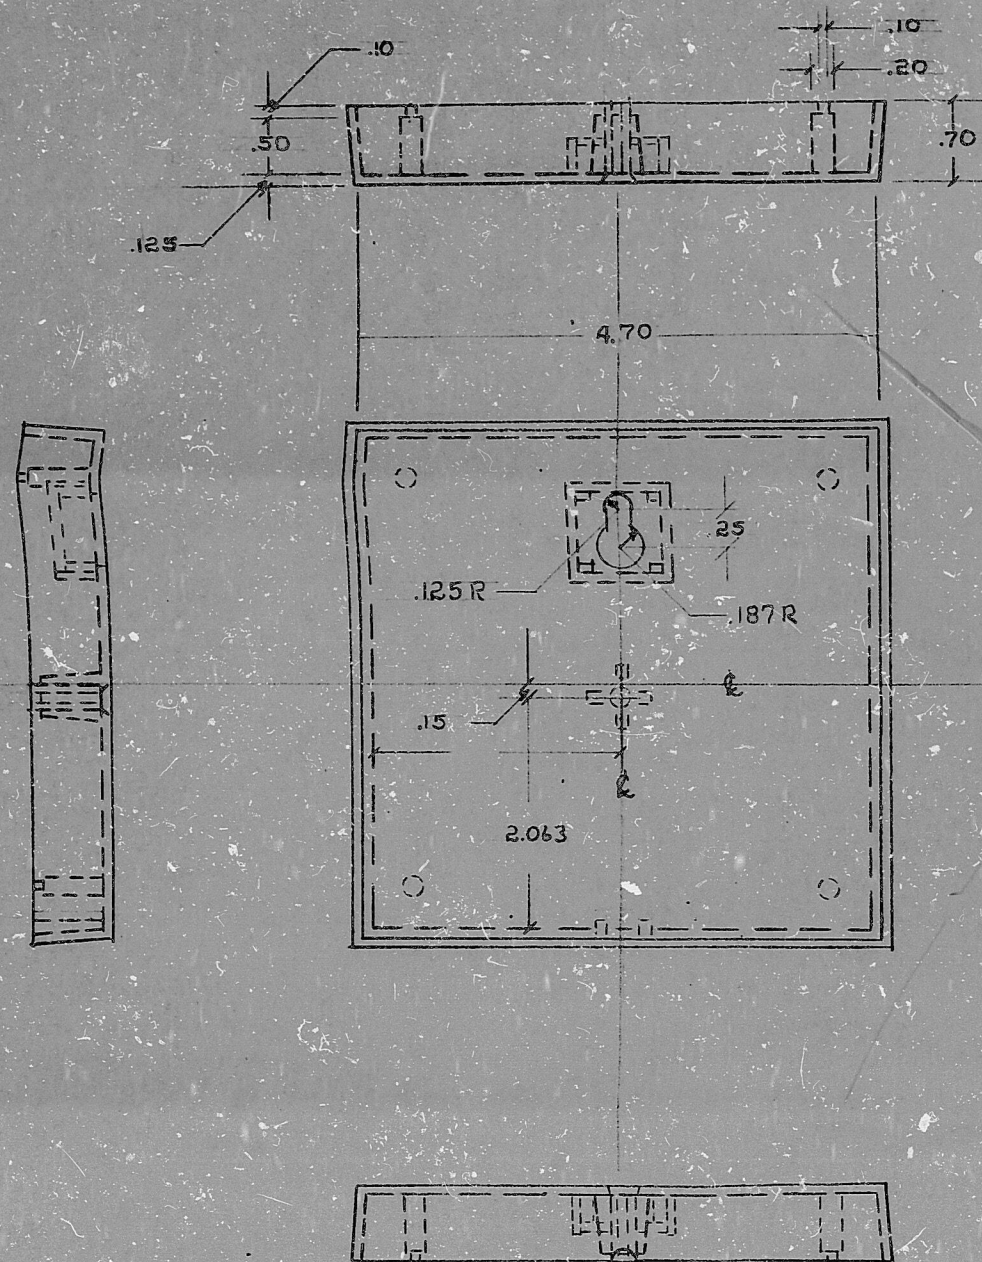


ANSTEC
APERTURE
CARD

9501260205

FLASH-ALERT, Inc.	
SCALE: FULL SIZE	APPROVED BY:
DATE: 6/26/88	DRAWN BY:
PART "B" FLASH-ALERT 100	
DRAWING NUMBER:	
FA-3	

PDR RIDS

9501260205

