
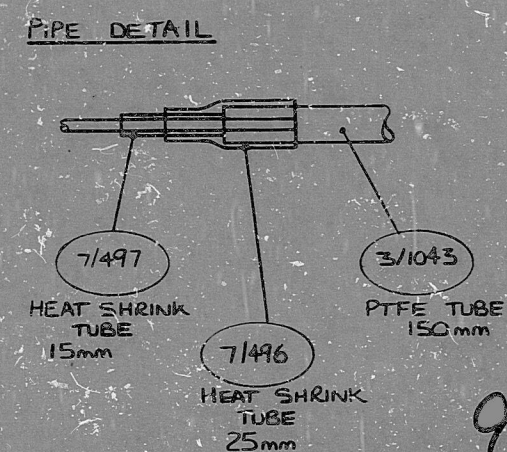
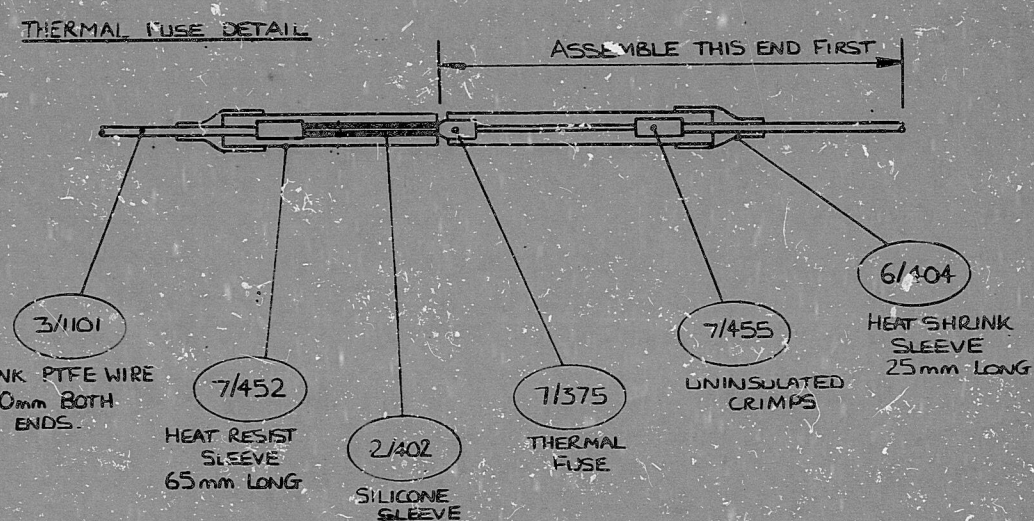
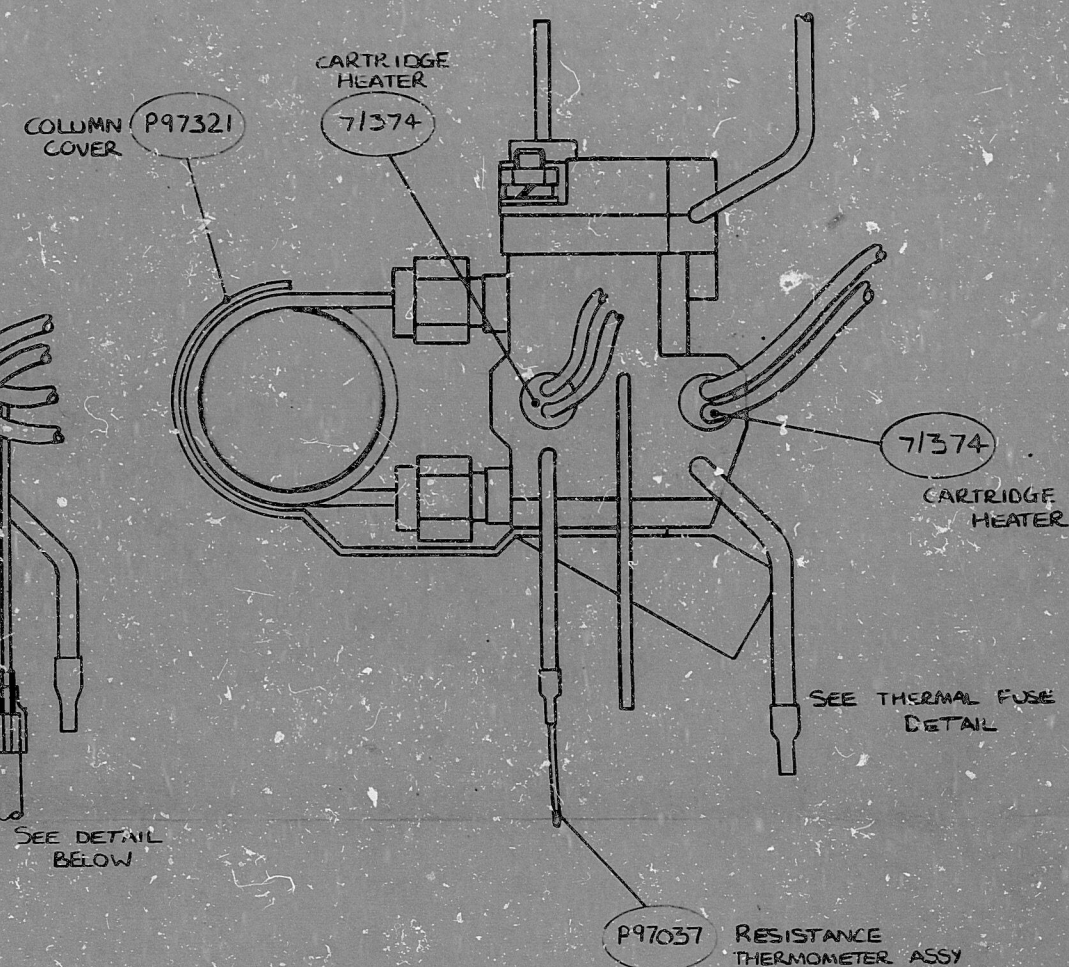


P97438
DETECTOR
ASSY

P97081
DETECTOR
MOUNT

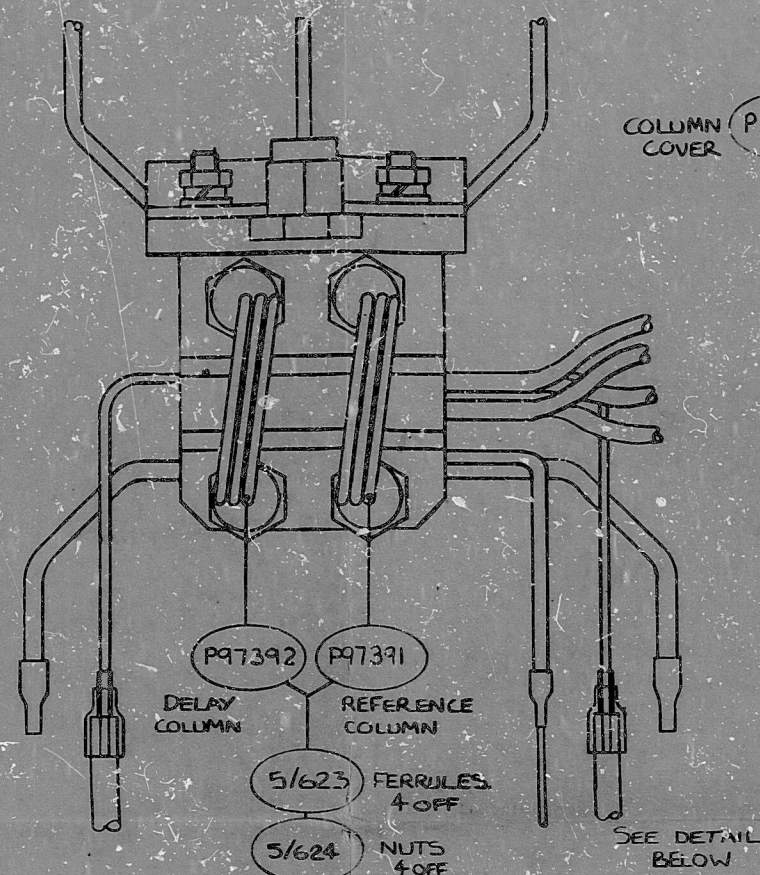

ANSTEC
APERTURE
CARD

NOTE: PART P97363 IS ONLY REQUIRED FOR RETROFITTING OF OLD ISSUE DETECTOR BLOCKS.

[illegible]

9501260362

9501200362

PDR RIDS

9501260362

