

0	1-2-76	ISSUED FOR CONSTRUCTION	DC	WAF 138	CLINIC
3	3/11/77	REVISED AND REDRAWN IN ENTIRETY	AKS	ADD 11/1/77	CLINIC
411					
412					
VALVE 1LV-3875A1 OPEN (cc) 1ZS-3875A1 (R)


VALVE 1LV-3875A1 NOT FULL OPEN (ba) 1ZS-3875A1 (G)

LCP 1CONTROL STATION 1LIK-3875AA2 IN MANUAL (A)

CONTROL POWER AVAILABLE

VALVE FULL CLOSED 1ZS-3875A1 (ba)

VALVE 1LV-3875A1 OPEN (cc) 1ZS-3875A1

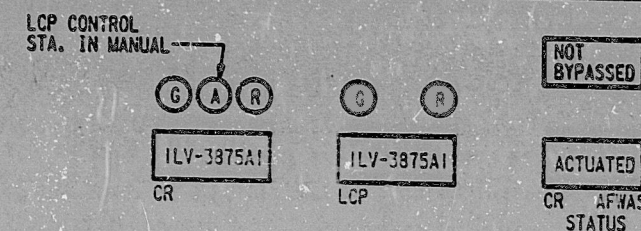

VALVE NUMBER	POSITION SWITCH NUMBER	CONTROL STATION		CONT. STA. LOC.		STM. PEN. HI-RI LEVEL INTERLOCK	AFWAS CHANNEL	J-299 MATCH NUMBER	FOGG. CHANNEL	J-501 MATCH NUMBER	CONTROL STATIONS STATUS AND SIGNAL FROM FOX RACK	
		CR	LCP	CR	LCP							
1LV-3875A1	1ZS-3875A1	1LIK-3875AA1	1LIK-3875AA2	1C11	1C11A	1LSHY-3875AB1	A	21	AA	3	1C445A	
1LV-3875A2	1ZS-3875A2	1LIK-3875BA1	1LIK-3875BA2	1C11	1C11A	1LSHH-3875BB1	A	13	BA	5	1C445A	
1LV-3875B1	1ZS-3875B1	1LIK-3875BB1	1LIK-3875BB2	1C11	1C11A	1LSHH-3875BA1	B	26	BB	5	1C445B	
1LV-3875B2	1ZS-3875B2	1LIK-3875AB1	1LIK-3875AB2	1C11	1C11A	1LSHH-3875AA1	B	16	AB	3	1C445B	
2LV-3975A1	2ZS-3975A1	2LIK-3975AA1	2LIK-3975AA2	2C11	2C11A	2LSHH-3975AB1	A	21	AA	3	2C445A	
2LV-3975A2	2ZS-3975A2	2LIK-3975B1	2LIK-3975BA2	2C11	2C11A	2LSHH-3975BB1	A	13	BA	5	2C445A	
2LV-3975B1	2ZS-3975B1	2LIK-3975BB1	2LIK-3975BB2	2C11	2C11A	2LSHH-3975BA1	B	26	BB	5	2C445B	
2LV-3975B2	2ZS-3975B2	2LIK-3975AB1	2LIK-3975AB2	2C11	2C11A	2LSHH-3975AA1	B	16	AB	3	2C445B	

VALVE POS. LIGHTS		LCP CONT. STA. "MANUAL" LIGHT LOC.	CR AFWS STATUS LIGHTS LOC.	LOAD GROUP "120V AC PREFERRED POWER"	REFERENCES	
CR	LCP					
IC11	IC114	IC11	IC14	I	M-438 SH. 3A/3B J-338 SH. <i>later</i>	ELEC. SCHEME E-158 SH. <i>later</i>
IC11	IC114	IC11	IC14	I		
IC11	IC114	IC11	IC14	II		
IC11	IC114	IC11	IC14	III		
2C11	2C114	2C11	2C14	I	M-439 SH. 3A/3B J-337 SH. <i>later</i>	
2C11	2C114	2C11	2C14	I		
2C11	2C114	2C11	2C14	II		
2C11	2C114	2C11	2C14	III		

TERA
APERTURE
CARD

BECHTEL
ANN ARBOR, MICHIGAN

**MIDLAND PLANT UNITS 1 & 2
CONSUMERS POWER COMPANY**

LOGIC DIAGRAM
STEAM GENERATOR AUX. FW
LEVEL CONTROL VALVE

	JOB No.	DRAWING No.	REVISION
	7220	J-261 SH 2 (Q)	3

I certify that the image contained on this frame was made in the normal and regular course of business, on the date stated below and that it is an accurate reproduction of the document submitted to reprographics.

3681
DATE

M. Csicsay
CAMERA OPERATOR

[Signature]
SUPERVISOR OF
REPROGRAPHICS

16X

RIDS

810603037150

