


ADAPTER TABLE FOR MANUALLY CONTROLLED N<sub>2</sub> PURGE VALVES

VALVE NO.	VALVE TYPE	VALVE LOCATION
N <sub>2</sub> -139A	SWAY NEEDLE	MAIN TRANSFORMER PHASE "A" N <sub>2</sub> PURGE
N <sub>2</sub> -139B		MAIN TRANSFORMER PHASE "B" N <sub>2</sub> PURGE
N <sub>2</sub> -139C		MAIN TRANSFORMER PHASE "C" N <sub>2</sub> PURGE
N <sub>2</sub> -139D		MAIN TRANSFORMER SPARE N <sub>2</sub> PURGE
N <sub>2</sub> -140A	NEEDLE	MAIN TRANSFORMER PHASE "A" N <sub>2</sub> PURGE
N <sub>2</sub> -140B		MAIN TRANSFORMER PHASE "B" N <sub>2</sub> PURGE
N <sub>2</sub> -140C		MAIN TRANSFORMER PHASE "C" N <sub>2</sub> PURGE
N <sub>2</sub> -140D		MAIN TRANSFORMER SPARE N <sub>2</sub> PURGE
N <sub>2</sub> -141A	NEEDLE	MAIN TRANSFORMER PHASE "A" N <sub>2</sub> PURGE
N <sub>2</sub> -141B		MAIN TRANSFORMER PHASE "B" N <sub>2</sub> PURGE
N <sub>2</sub> -141C		MAIN TRANSFORMER PHASE "C" N <sub>2</sub> PURGE
N <sub>2</sub> -141D		MAIN TRANSFORMER SPARE N <sub>2</sub> PURGE
N <sub>2</sub> -8362A	VENT VALVE	MAIN TRANSFORMER PHASE "A" N <sub>2</sub> PURGE
N <sub>2</sub> -8362B		MAIN TRANSFORMER PHASE "B" N <sub>2</sub> PURGE
N <sub>2</sub> -8362C		MAIN TRANSFORMER PHASE "C" N <sub>2</sub> PURGE
N <sub>2</sub> -8362D		MAIN TRANSFORMER SPARE N <sub>2</sub> PURGE

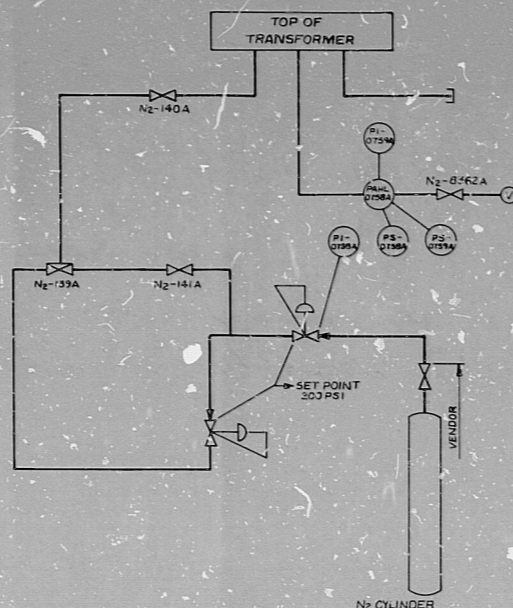

MAIN TRANSFORMER N<sub>2</sub> PURGE SUPPLY SYSTEM

ADAPTER TABLE FOR N<sub>2</sub> PURGE SYSTEM INSTRUMENTS

INSTRUMENT NO.	SET POINT	INSTRUMENT LOCATION
PI-0758A	—	MAIN TRANSFORMER PHASE "A" N <sub>2</sub> PURGE
PI-0758B	—	MAIN TRANSFORMER PHASE "B" N <sub>2</sub> PURGE
PI-0758C	—	MAIN TRANSFORMER PHASE "C" N <sub>2</sub> PURGE
PI-0758D	—	MAIN TRANSFORMER SPARE N <sub>2</sub> PURGE
PI-0759A	—	MAIN TRANSFORMER PHASE "A" N <sub>2</sub> PURGE
PI-0759B	—	MAIN TRANSFORMER PHASE "B" N <sub>2</sub> PURGE
PI-0759C	—	MAIN TRANSFORMER PHASE "C" N <sub>2</sub> PURGE
PI-0759D	—	MAIN TRANSFORMER SPARE N <sub>2</sub> PURGE
PAHL-0753A	—	MAIN TRANSFORMER PHASE "A" N <sub>2</sub> PURGE
PAHL-0753B	—	MAIN TRANSFORMER PHASE "B" N <sub>2</sub> PURGE
PAHL-0753C	—	MAIN TRANSFORMER PHASE "C" N <sub>2</sub> PURGE
PAHL-0753D	—	MAIN TRANSFORMER SPARE N <sub>2</sub> PURGE
PS-0758A	-3 PSI	MAIN TRANSFORMER PHASE "A" N <sub>2</sub> PURGE
PS-0758B		MAIN TRANSFORMER PHASE "B" N <sub>2</sub> PURGE
PS-0758C		MAIN TRANSFORMER PHASE "C" N <sub>2</sub> PURGE
PS-0758D		MAIN TRANSFORMER SPARE N <sub>2</sub> PURGE
PS-0759A	+8.5 PSI	MAIN TRANSFORMER PHASE "A" N <sub>2</sub> PURGE
PS-0759B		MAIN TRANSFORMER PHASE "B" N <sub>2</sub> PURGE
PS-0759C		MAIN TRANSFORMER PHASE "C" N <sub>2</sub> PURGE
PS-0759D		MAIN TRANSFORMER SPARE N <sub>2</sub> PURGE

PRC APERTURE CARD

8211080134  
NRC

NO.	DATE	REVISION	BY	CHKD	ENGR
SCALE: NONE	DESIGN: G. HESS	DRAWN: G. WHITE			
ARKANSAS POWER AND LIGHT COMPANY ARKANSAS NUCLEAR ONE UNIT 1					
PIPING & INSTRUMENT DIAGRAM GAS SUPPLY SYSTEM					
DRAWING NO. M-225					
SH 2 OF 2					

RIDS

8211080134

