


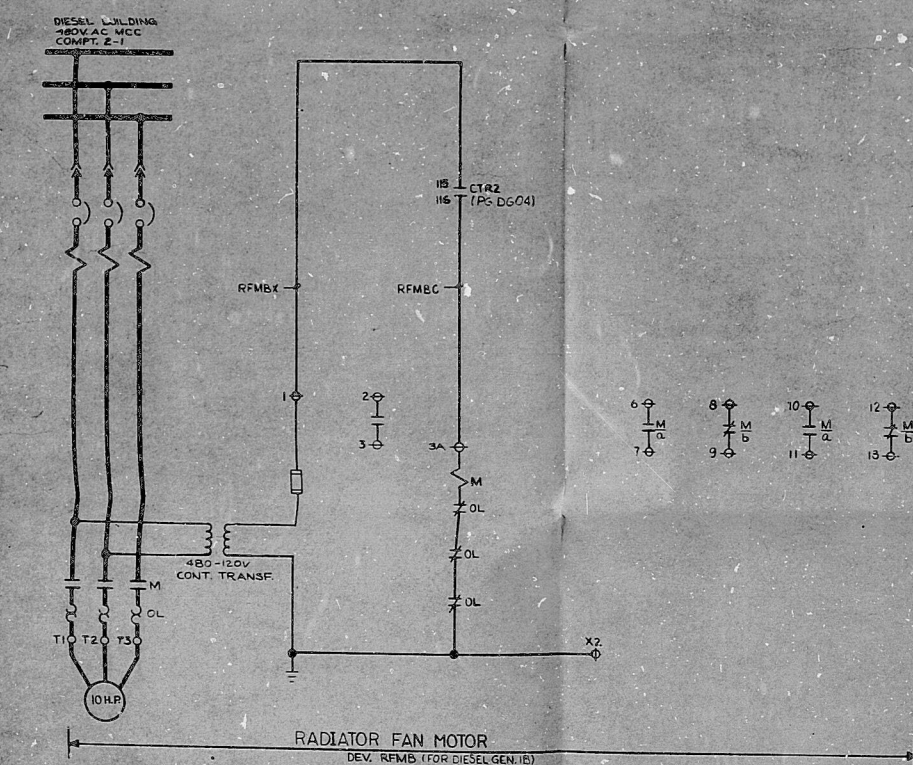

DRAWING RELEASE RECORD													
SPEC. NO.	DATE	DRAWN	CHECKED	APPROVAL	DESCRIPTION	FILM	REV.	SPEC. NO.	DATE	DRAWN	CHECKED	APPROVAL	DESCRIPTION
					A-III				7-17-75	<i>[Signature]</i>	<i>[Signature]</i>		
					A-III				10-10-75	<i>[Signature]</i>	<i>[Signature]</i>		FOR DAIRYLAND COMMENTS
					B				11-27-75	<i>[Signature]</i>	<i>[Signature]</i>		REVISION FOR L.L. SECTION INJECTION
					C				1-20-76	<i>[Signature]</i>	<i>[Signature]</i>		DEVID DEVARSEGA SCHEMATIC
					D.P.C.				6-9-76	<i>[Signature]</i>	<i>[Signature]</i>		FOR CONTIN. SEE D.I.C. FOR FORM UNDER SAME DATE, N.Y.
					E				8-8-77	<i>[Signature]</i>	<i>[Signature]</i>		

WISCONSIN
ALBERT NATHAN
No. E-14451
CHICAGO, ILL.
PROFESSIONAL ENGINEER

<i>Mico</i>	NONE
DRAWN	SCALE
<i>R. C. ...</i>	7-21-75
CHECKED	DATE
<i>J. L. ...</i>	7-21-75
SERIAL	DATE
<i>P. B. ...</i>	7-21-75

PROJECT
NUMBER
4608-14

FOR NOTES & REFERENCES SEE DWG. 503753 / PG. 040

SCHEMATIC DIAGRAM
DIESEL GENERATOR SYSTEM (DG)
LACBWA GENERATOR PLANT
AIRYLAND POWER COOPERATIVE
GENDA, HUSTONSIA

SARGENT & Lundy
ENGINEERS
CHINA
DRAWING NO.
50753/PG - DGDE

SHEET OF

CONTACT	POSITIONS					
	SINUS	PULL OUT	TRAMP	APPROXIMATE TRAMP RANGE	INTER- TRAMP	OTHER
1-1-2	T		X			
6-1-3	STP		X	X		
6-1-5	C					X
7-1-3	T		X			
9-1-10	CTC		X	X		X
10-1-5	SC					X
13-1-14						X
15-1-6	h			X	X	
17-1-1	O			X	X	
18-1-20	SC				X	X

ALLIS-CHALMERS TYPE 210, SPRING RETURN TO NEUTRAL
TARGET INDICATOR, PISTOL GRIP HANDLE
X- DENOTES CONTACT CLOSED
CONTROL SWITCH DEVELOPMENT "CS"
TYPICAL FOR:
DIESEL GENERATOR BREAKER FEED 1A
B/M C-102

SEP

8106150168

