


- NOTES:
- FOR FORM, NOTES, REFERENCES, AND STANDARD DETAILS, SEE DWG. D-215-181.
 - CONDUITS CONTINUED DOWN, SEE DWG. D-215-182.
 - THIS DRAWING IS TO BE WORKED IN CONJUNCTION WITH THE FOLLOWING ELECTRICAL CONDUIT SUPPORT DRAWINGS:

20-215-182, SHEET C1	20-215-182, SHEET C19
20-215-182, SHEET C2	20-215-182, SHEET C20
20-215-182, SHEET C3	20-215-182, SHEET C21
20-215-182, SHEET C4	20-215-182, SHEET C22
20-215-182, SHEET C5	20-215-182, SHEET C23
20-215-182, SHEET C6	20-215-182, SHEET C24
20-215-182, SHEET C7	20-215-182, SHEET C25
20-215-182, SHEET C8	20-215-182, SHEET C26
20-215-182, SHEET C9	20-215-182, SHEET C27
20-215-182, SHEET C10	20-215-182, SHEET C28
20-215-182, SHEET C11	20-215-182, SHEET C29
20-215-182, SHEET C12	20-215-182, SHEET C30
20-215-182, SHEET C13	20-215-182, SHEET C31
20-215-182, SHEET C14	20-215-182, SHEET C32
20-215-182, SHEET C15	20-215-182, SHEET C33
20-215-182, SHEET C16	20-215-182, SHEET C34
20-215-182, SHEET C17	20-215-182, SHEET C35
20-215-182, SHEET C18	20-215-182, SHEET C36
 - CONDUITS CONTINUED UP, SEE DWG. D-215-181.

PRC
APERTURE
CARD

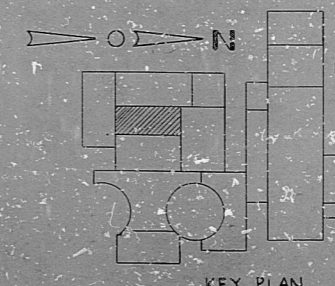

NUCLEAR SAFETY RELATED

NO.	DATE	BY	CHKD.	APPROVAL
1	5/23/71			

CONSTRUCTION 5/23/71
LIMITED CONSTRUCTION, AS NOTED
PRELIMINARY NOT FOR CONSTRUCTION
BIDDING PURPOSES

DATE: RELEASED FOR: ENGR:

THE CLEVELAND ELECTRIC ILLUMINATING COMPANY
PERNY NUCLEAR POWER PLANT UNITS 1 & 2
ELECTRICAL
CONDUIT LAYOUT

CONTROL COMPLEX - WEST - EL. 670'-6"

ENGINEER: GILBERT ASSOCIATES, INC.
DESIGNER AND CONSULTANT

DATE: 5/23/71

D-215-182

NO.	DATE	BY	CHKD.	APPROVAL
1	5/23/71			

CONSTRUCTION 5/23/71
LIMITED CONSTRUCTION, AS NOTED
PRELIMINARY NOT FOR CONSTRUCTION
BIDDING PURPOSES

DATE: RELEASED FOR: ENGR:

THE CLEVELAND ELECTRIC ILLUMINATING COMPANY
PERNY NUCLEAR POWER PLANT UNITS 1 & 2
ELECTRICAL
CONDUIT LAYOUT

CONTROL COMPLEX - WEST - EL. 670'-6"

ENGINEER: GILBERT ASSOCIATES, INC.
DESIGNER AND CONSULTANT

DATE: 5/23/71

D-215-182

Rids

82.208 0660

