


14 13 12 11 10 9 8 7 6 5 4 3 2 1

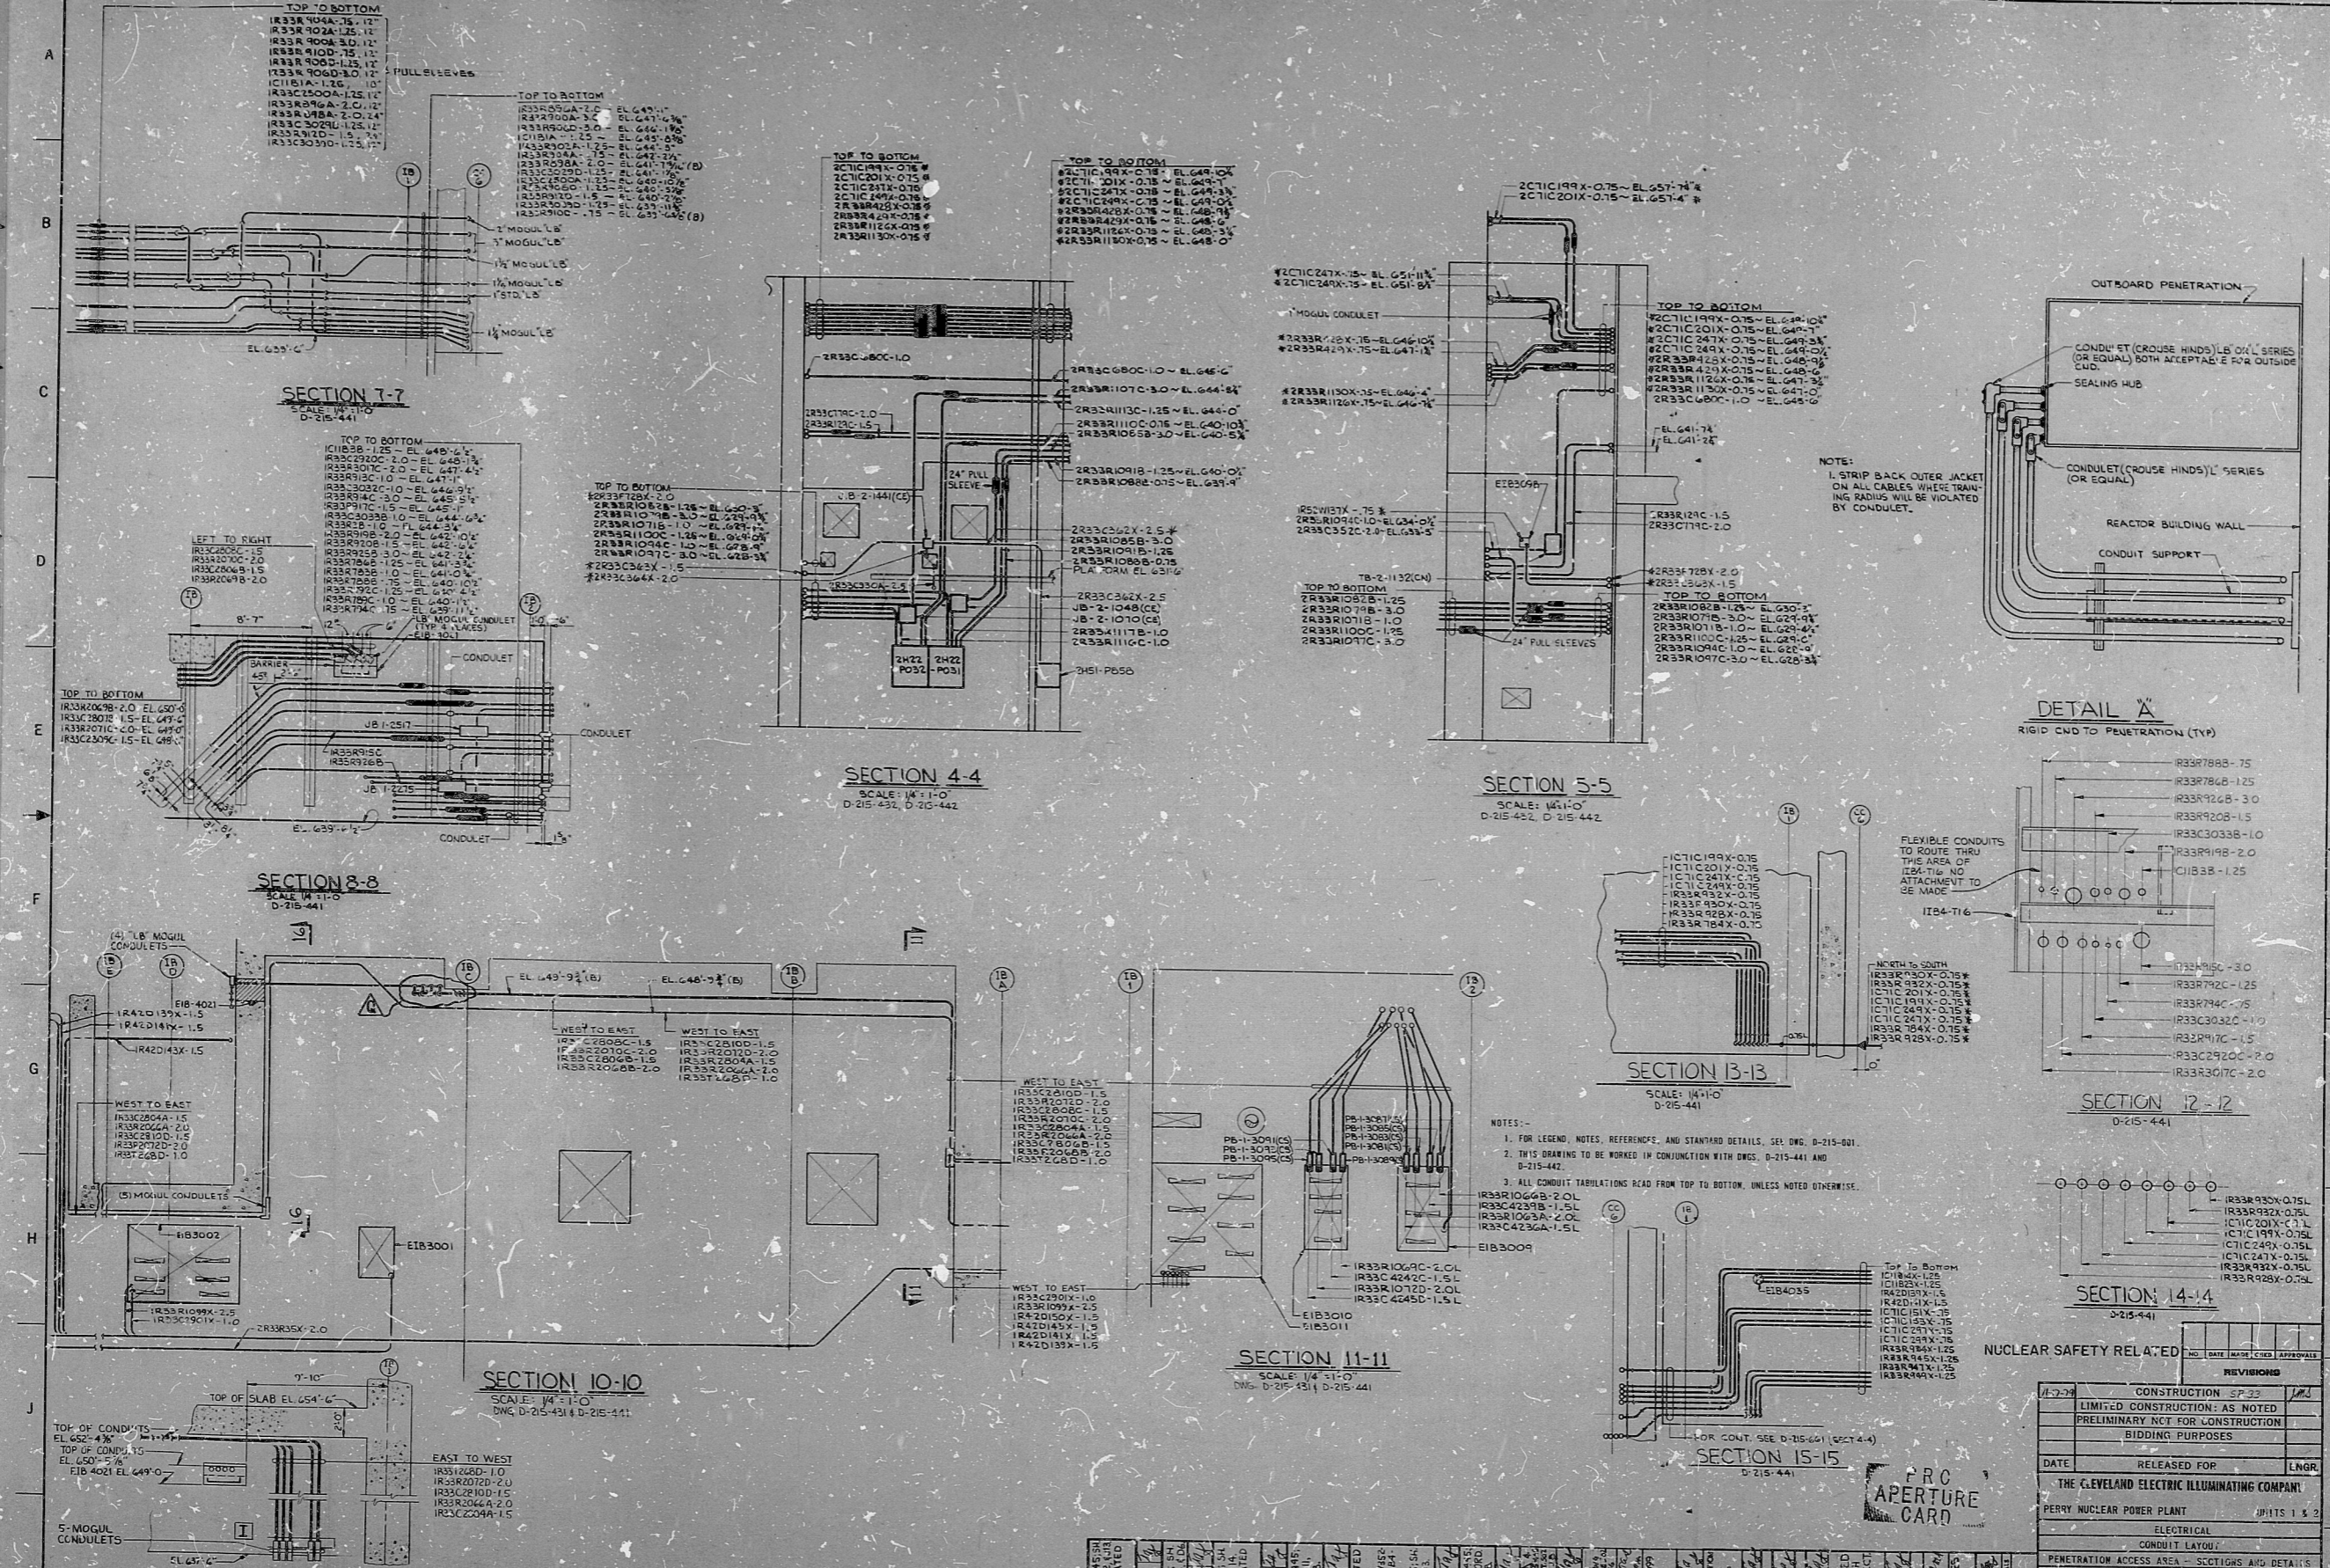

- NOTES:
- FOR LEGEND, NOTES, REFERENCE, AND STANDARD DETAILS, SEE DWG. D-215-001.
  - THIS DRAWING TO BE WORKED IN CONJUNCTION WITH DWGS. D-215-441 AND D-215-442.
  - ALL CONDUIT TABULATIONS READ FROM TOP TO BOTTOM, UNLESS NOTED OTHERWISE.

FOR CONT. SEE D-215-661 (SECTION 4-4)

SECTION 15-15  
D-215-441

FOR APERTURE CARD


REVISIONS	
NO.	DATE

NUCLEAR SAFETY RELATED	
NO.	DATE

RIDS

8212100194

