

34"

22"

17"

11"

8.5"

8.5"

11"

17"

22"

34"

34"

22"

17"

11"


8.5"

8.5"

11"


17"

22"

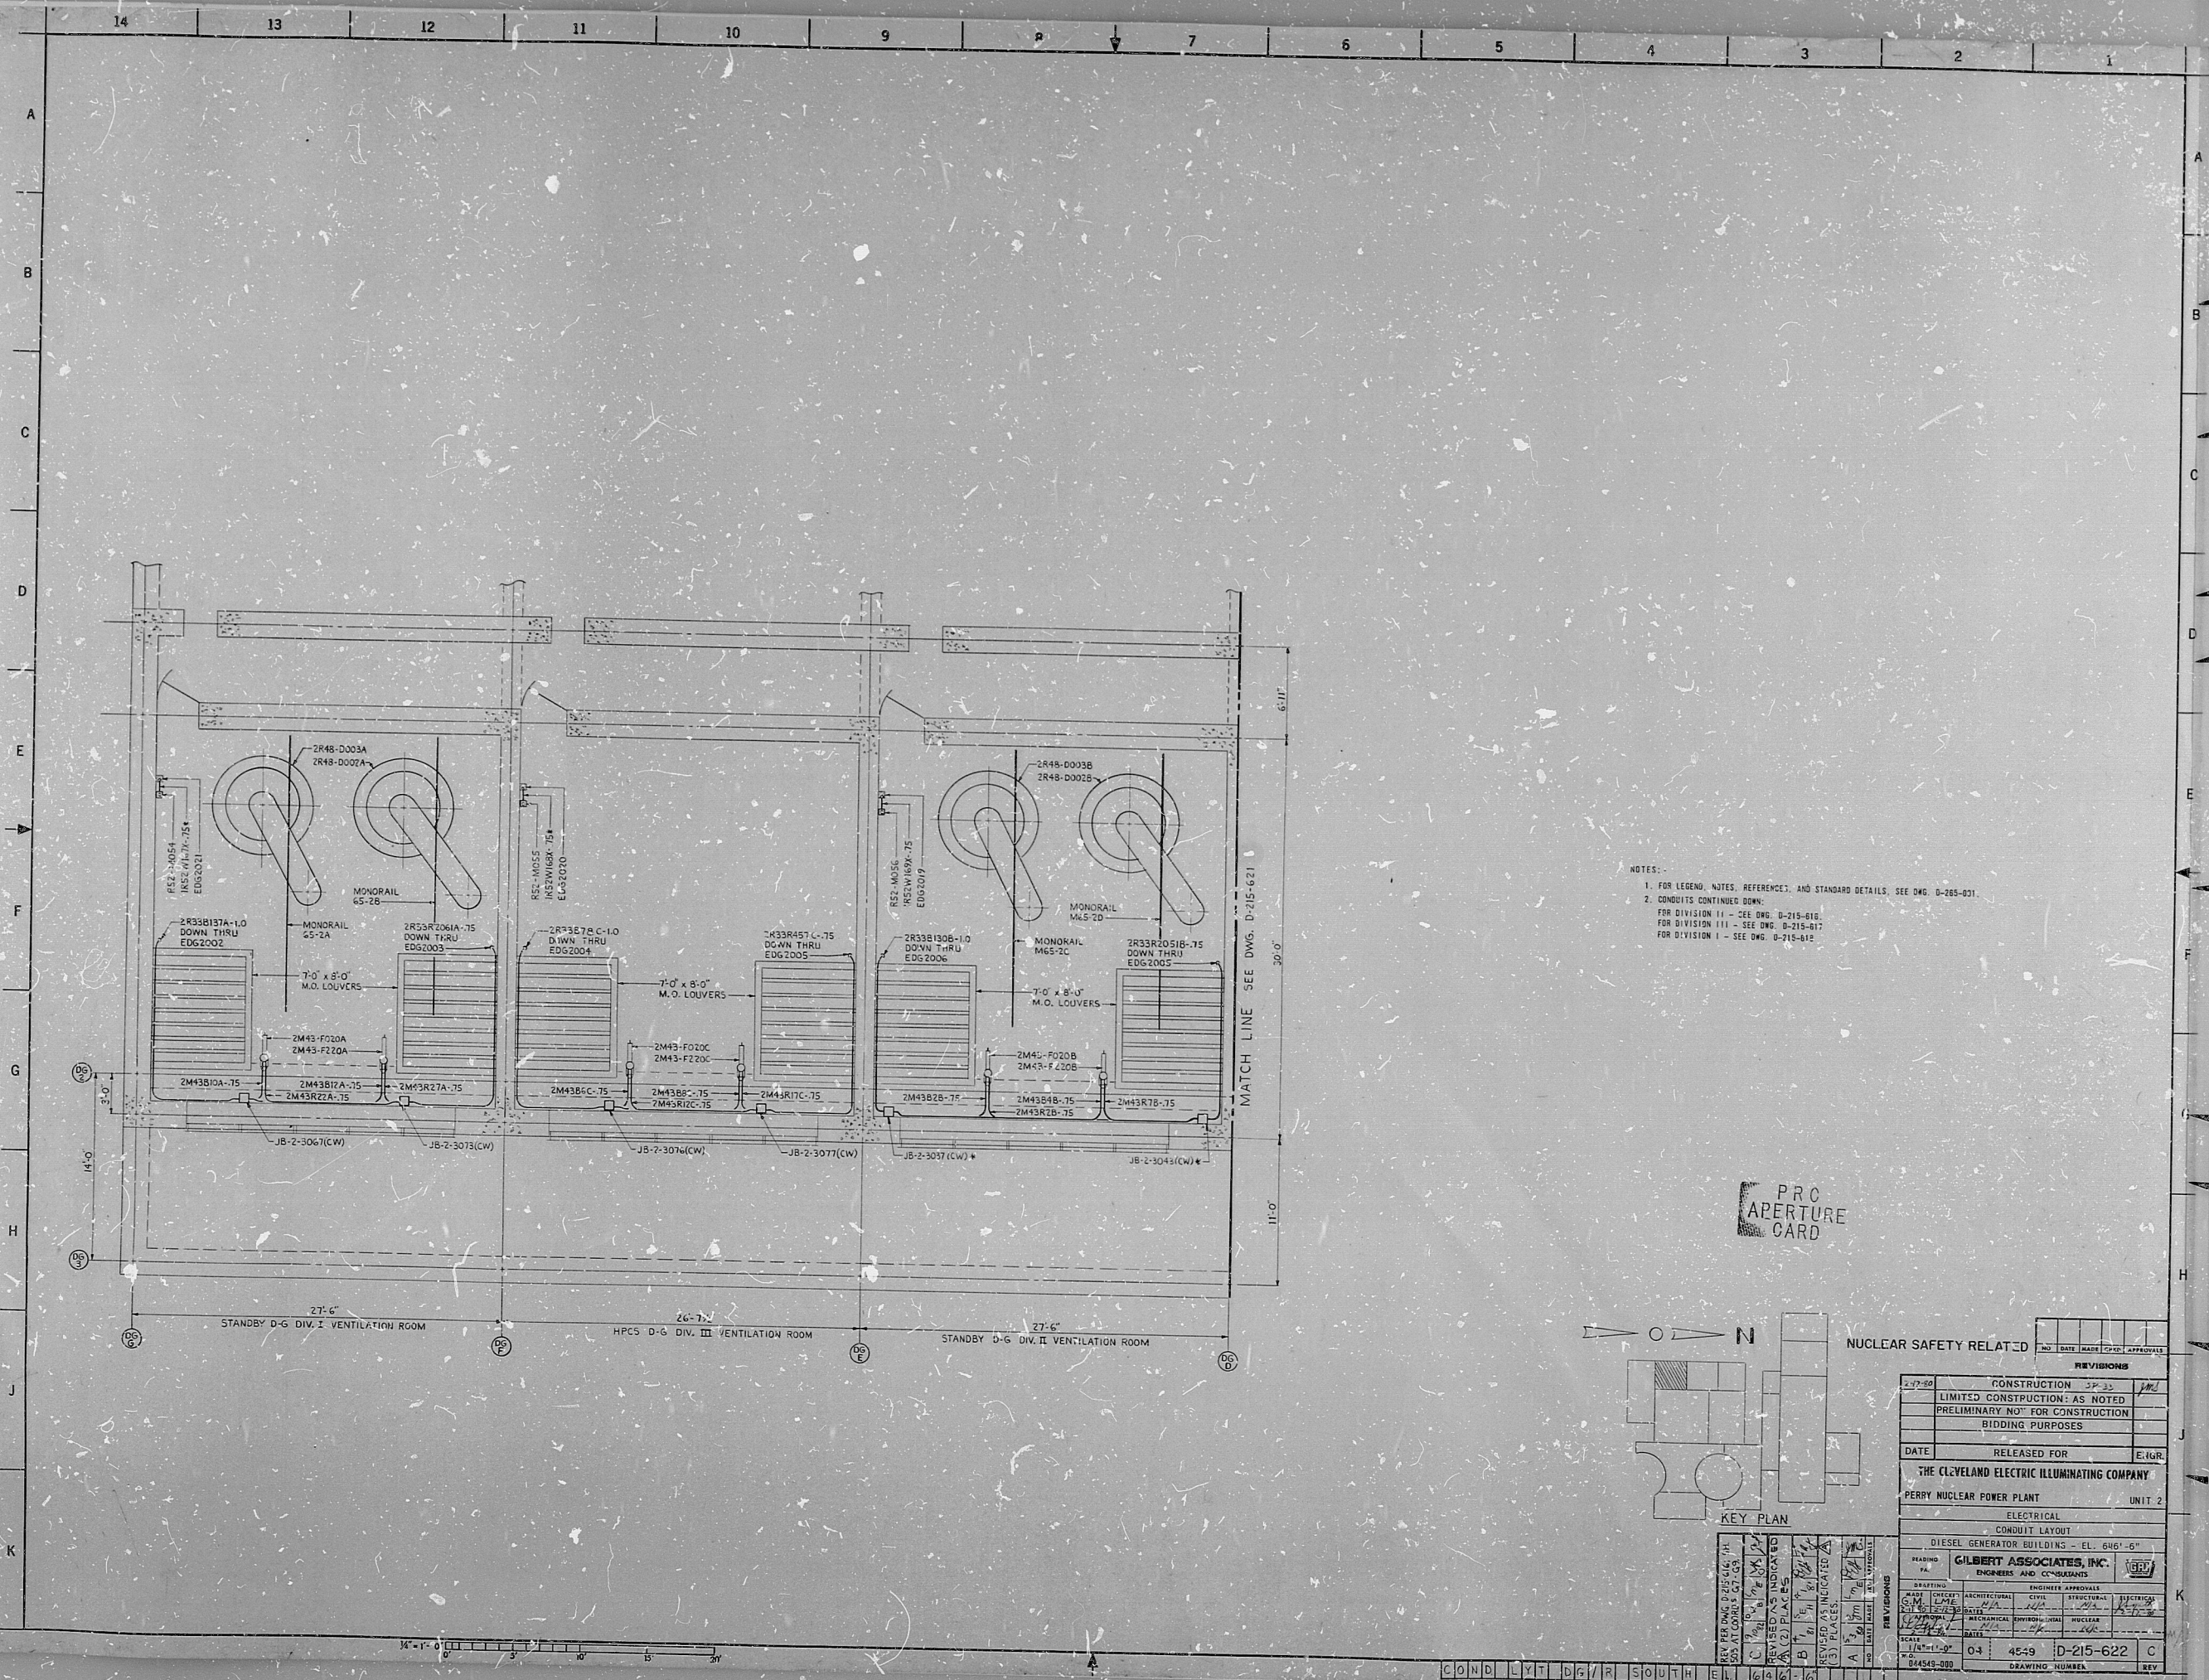

- NOTES:
1. FOR LEGEND, NOTES, REFERENCES, AND STANDARD DETAILS, SEE DWG. D-205-001.
 2. CONDUITS CONTINUED DOWN:
 FOR DIVISION II - SEE DWG. D-215-610.
 FOR DIVISION III - SEE DWG. D-215-617.
 FOR DIVISION I - SEE DWG. D-215-612.

PRO
 APERTURE
 CARD

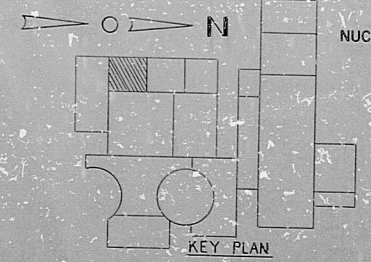

REVISIONS	
NO.	DATE (MM/DD/YY) APPROVALS

NUCLEAR SAFETY RELATED	
DATE	APPROVALS

REVISED AS INDICATED	REVISED AS INDICATED	REVISED AS INDICATED	REVISED AS INDICATED

REV PER DWG. D-215-610	REV PER DWG. D-215-610	REV PER DWG. D-215-610	REV PER DWG. D-215-610

COND LYT DGR SOUTH EL 64 2 4 6 8 10 12 14 16 18 20 22 24 26 28 30 32 34

RIDS

82.12100315

