

34"

34"

22"

22"

17"

17"

11"

11"

8.5"

8.5"

11"

11"

17"

17"

22"

22"

34"

34"

SCHEDULE "A"

AZIMUTH	PENET. NO.	MPL. NO.	ELEVATION
118° 07' 18"	E207	2R125016	640'-6"
118° 07' 18"	E205	2R125017	638'-9"
118° 07' 18"	E203	2R125028	634'-0"
118° 07' 18"	E201	2R125026	627'-3"
123° 51' 04"	E208	2R125018	640'-6"
123° 51' 04"	E206	2R125019	638'-9"
123° 51' 04"	E204	2R125030	634'-0"
123° 51' 04"	E202	2R125021	632'-3"
132° 25' 14"	E225	2R125024	639'-11"
132° 25' 14"	E221	2R125011	633'-11"
136° 51' 28"	E224	SFARE	639'-11"
136° 51' 28"	E222	2R125032	633'-11"
141° 29' 32"	E225	2R125020	631'-11"
141° 29' 32"	E241	2R125025	633'-11"

SCHEDULE "B"

AZIMUTH	PENET. NO.	OUTSIDE EL.
132° 27' 39"	ERB3028	623'-10 1/2"
130° 27' 39"	ERB3025	631'-10 1/2"
132° 31' 21"	ERB3029	635'-10 1/2"
132° 31' 21"	ERB3026	631'-10 1/2"
125° 07' 39"	ERB3030	635'-10 1/2"
135° 07' 39"	ERB3021	631'-10 1/2"

- NOTES:
- FOR LEGEND, NOTES, REFERENCES, AND STANDARD DETAILS SEE DWG. D-264-001.
 - COLUMN LINES MARKED WITH "RE" DESIGNATION (RE) ARE FICTITIOUS AND ARE USED ONLY FOR COMPUTER CABLE ROUTING.
 - FOR SINGLE ASTERISK (*) INFORMATION, SEE SCHEDULE "A" THIS DRAWING.
 - FOR DOUBLE ASTERISK (**) INFORMATION, SEE SCHEDULE "B" THIS DRAWING.
 - TRAY SYMBOL WITH (S) INDICATES TRAYS ARE 5" DEEP (INSIDE DIMENSION).

REMOVED COVER AS NOTED ON TRAY #4737 AT COORD. D4. ADDED NOTE "S" TO TRAY #4713 AT COORD. B2 & MPL. NO. TO (2) PENETS. AT COORDS. B12 & K12. CHANGED TRAYS #4074, #4075, #4076 & #4077 FROM 3" TO 5" DEEP AT COORDS. E5, E6 & F5.

E 3/2 [Signature]

D 1/2 [Signature]

C 5/30 [Signature]

B 4/28 [Signature]

A 10/15 [Signature]

REVISED SCHEDULE "B" TO SHOW OUTSIDE EL. ADDED HORIZONTAL BARRIERS AT COORD. E5 & AUXILIARY PLAN AT COORD. E4. ADDED TRAYS #4071 & #4073 AT COORD. B2. TRAYS #4713 (#4714) AT COORD. C2. REVISED TRAY #4073 AT COORDS. D4 & E4. TRAY #4074 AT COORDS. E4 & F5. TRAY #4075 AT COORDS. E5 & F5. REVISED TRAY EL FOR TRAY #4225 AT COORDS. E4 & F5. TRAYS #4076 & #4077 #4078 & #4079 AT COORDS. G4 & H4.


ADDED TRAYS #4084, #4085 & BARRIERS AT COORDS. E11 & F11. TRAYS #4225, #4086, #4087, #4088, #4089 AT COORD. E11.

ADDED DIMENSION AT COORD. B12. CHANGED HORIZONTAL BARRIERS AT COORDS. E-5, G-4 AND H-4.

NO. DATE (BASE CODE) APP. APPROV.

NUCLEAR SAFETY RELATED

CONSTRUCTION	37.33
LIMITED CONSTRUCTION	AS NOTED
PRELIMINARY NOT FOR CONSTRUCTION BIDDING PURPOSES	
DATE RELEASED FOR	ENGR
THE CLEVELAND ELECTRIC ILLUMINATING COMPANY	
PERRY NUCLEAR POWER PLANT UNIT 2	
ELECTRICAL	
CABLE TRAY LAYOUT	
REACTOR BUILDING WEST EL. 626'-6"	
DESIGNED BY	GILBERT ASSOCIATES, INC.
CHECKED BY	ENGINEERS AND CONSULTANTS
DATE	11/10/80
SCALE	1/8" = 1'-0"
NO.	04
PROJECT NO.	4549
DWG. NO.	D-264-332
REV.	E

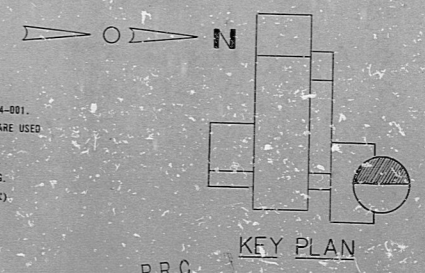

TRAY LYT R/B WEST EL. 626'-6"

RIDS

8212100439

