


64
66
68
8
11
17

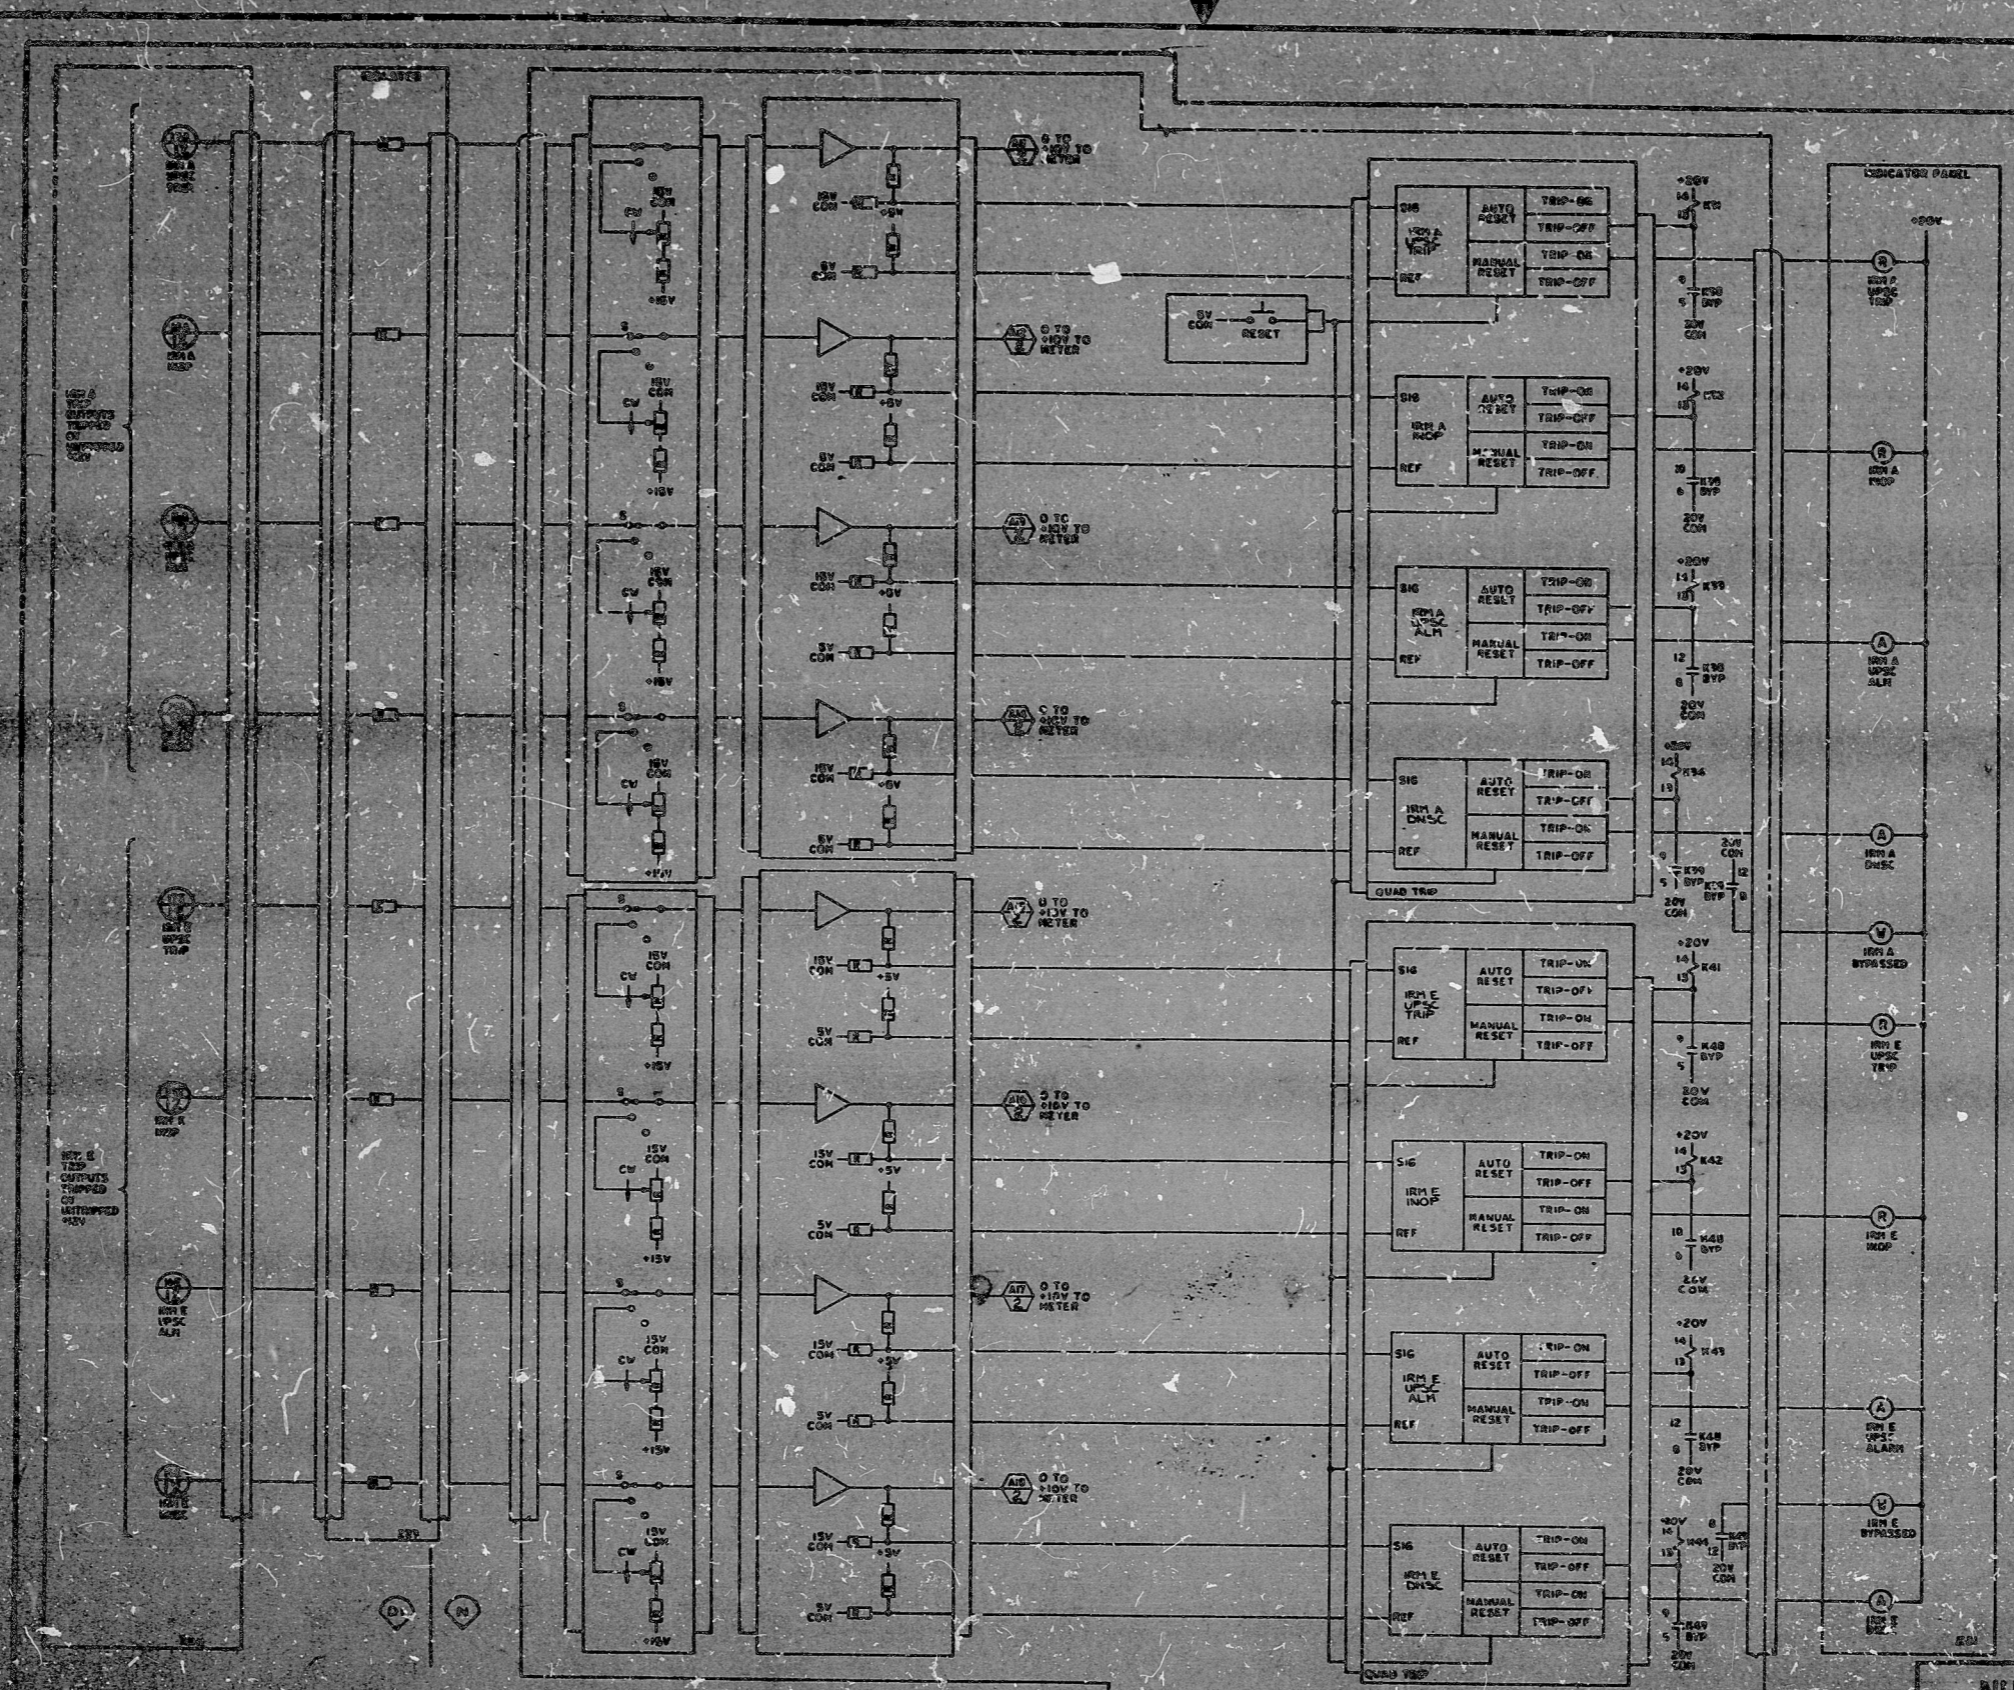

PRC
APERTURE
CARD

INACTIVE FOR NEW DESIGN

START UP RANGE NEUTRON MONITORING
CARD

NUCLEAR SAFETY RELATED
THE CLEVELAND CLIPPER

ADDED INACTIVE NOTE
PER. DE. 1-1-77

A. Y. [Signature]

REVISIONS

DATE

START UP RANGE NEUTRON MONITORING
CARD

64 11
66 11
68 5
8.5
8.5
11
17

Rids

82 2140063

