


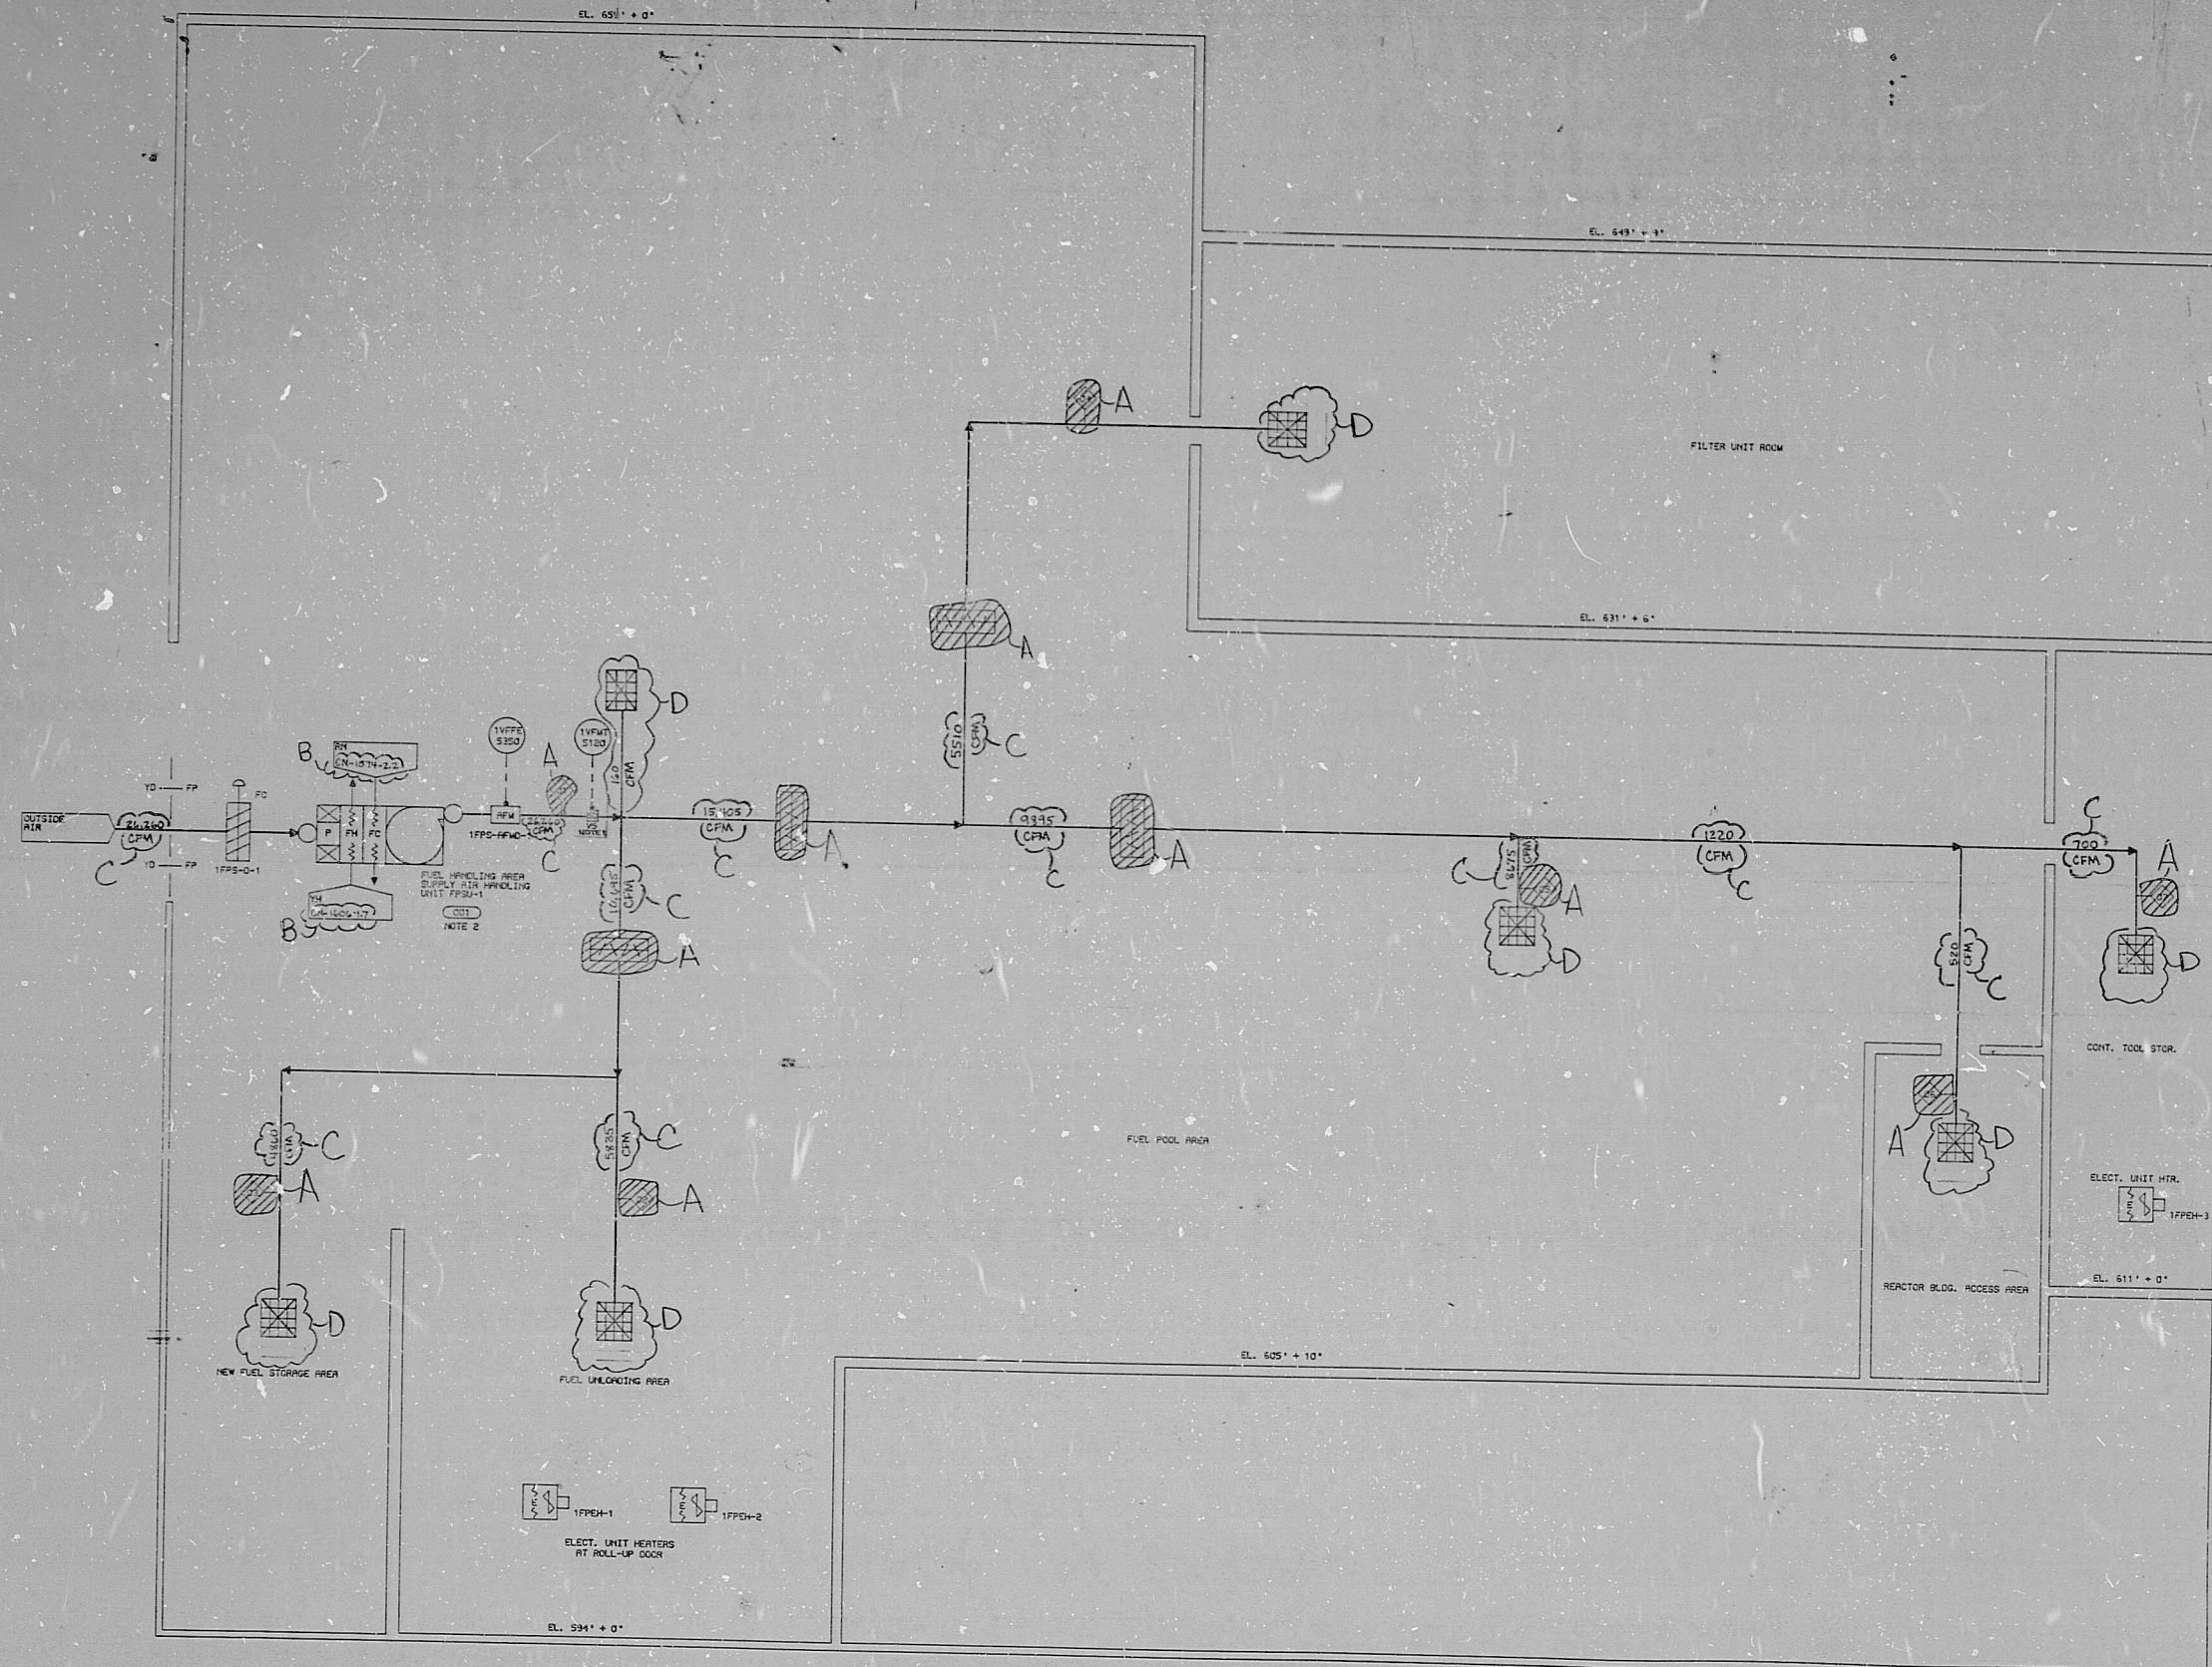

NOTES:
1. SMOKE DETECTOR.
2. FOR DRAINS, SEE DWG. CH-1565-1.1.

FLOW RATES


TERA
APERTURE
CARD

STATION SERVICES CHANGE ORDER 1577-2.1-05

NO.	DESCRIPTION	DATE	BY	CHKD.
1	DELETE AREA A	11/1/77	...	...

DUKE POWER COMPANY

DESIGNER	DATE	BY	CHKD.
DRAWN	DATE	BY	CHKD.
CHECKED	DATE	BY	CHKD.
APPROVED	DATE	BY	CHKD.

942-2

RIDS-PDR

8107910266

