


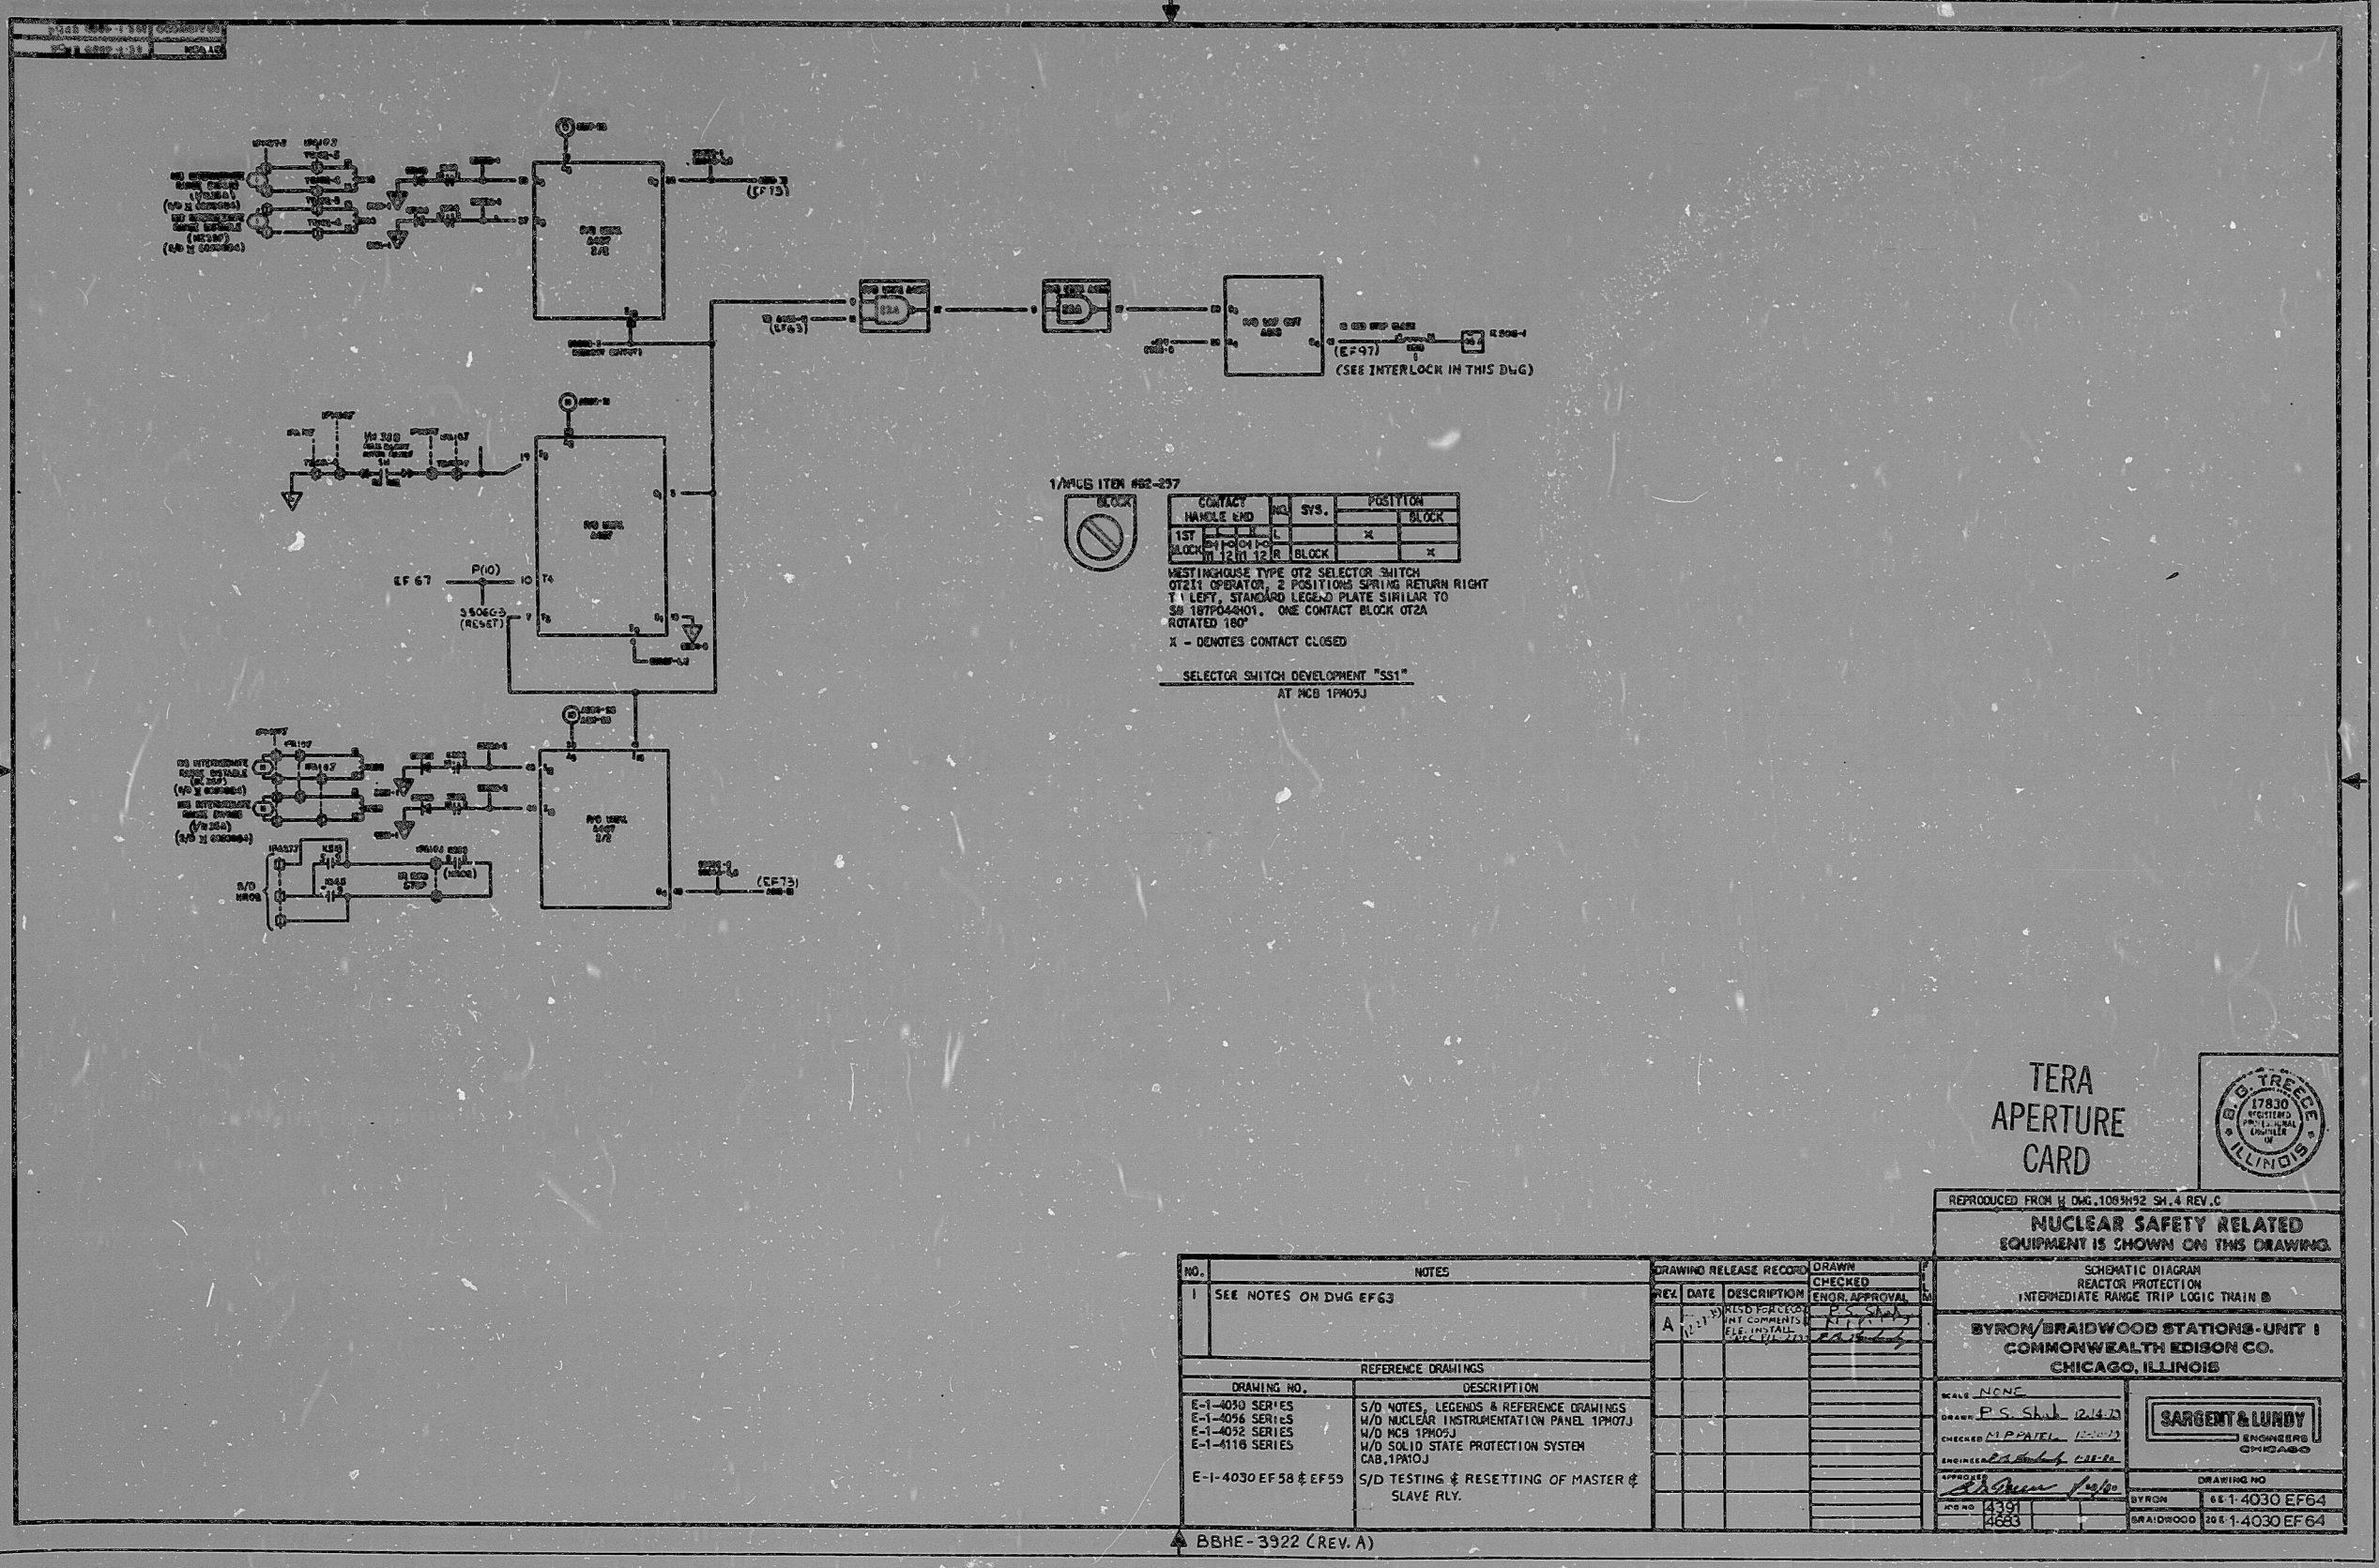

TERA
APERTURE
CARD



REPRODUCED FROM W. Dwg. 109592 SH. 4 REV. C

**NUCLEAR SAFETY RELATED
EQUIPMENT IS SHOWN ON THIS DRAWING.**

SCHEMATIC DIAGRAM
REACTOR PROTECTION
INTERMEDIATE RANGE TRIP LOGIC TRAIN B

**BYRON/BRAIDWOOD STATIONS - UNIT 1
COMMONWEALTH EDISON CO.
CHICAGO, ILLINOIS**

SCALE: NONE

DESIGN: P.S. SH. 2/4/64

CHECKED: M.P. PAUL (2/2/64)

ENGINEER: [Signature]

APPROVED: [Signature]

DRAWING NO.
BYRON 66-1-4030 EF64
BRAIDWOOD 206-1-4030 EF64

NOTES		DRAWING RELEASE RECORD		DRAWING CHECKED	
NO.	DESCRIPTION	REV.	DATE	DESCRIPTION	ENGR. APPROVAL
1	SEE NOTES ON DWG EF63	A	11-11-64	REVISED PER COMMENTS W/ COMMENTS E/E INSTALL 11/11/64	[Signature]
REFERENCE DRAWINGS					
DRAWING NO.	DESCRIPTION				
E-1-4030 SERIES	S/D NOTES, LEGENDS & REFERENCE DRAWINGS				
E-1-4036 SERIES	W/D NUCLEAR INSTRUMENTATION PANEL 1P407J				
E-1-4032 SERIES	W/D MCB 1P405J				
E-1-4116 SERIES	W/D SOLID STATE PROTECTION SYSTEM CAB. 1P410J				
E-1-4030 EF58 & EF59	S/D TESTING & RESETTING OF MASTER & SLAVE RLY.				

BBHE-3922 (REV. A)

RIDS

8107070229

