




TERA
APERTURE
CARD

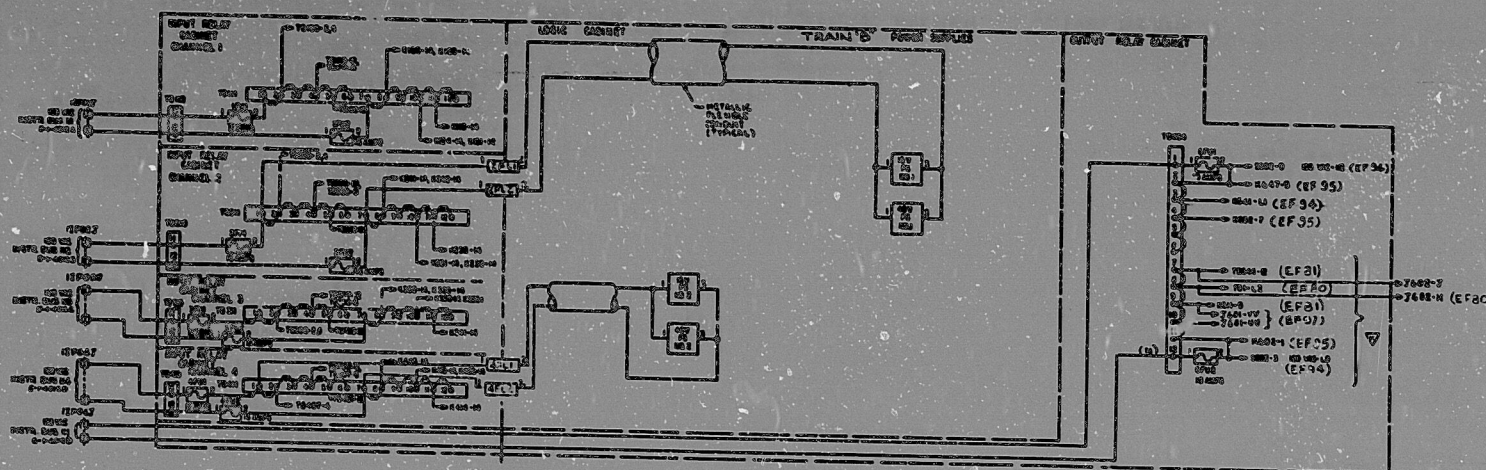

REPRODUCED FROM H DWG. 1083H32 SH.29 REV. C

NUCLEAR SAFETY RELATED
EQUIPMENT IS SHOWN ON THIS DRAWING

SCHEMATIC DIAGRAM
REACTOR PROTECTION
-AC POWER DISTRIBUTION TRAIN B

BYRON/WAVERWOOD STATIONS-UNIT 1
COMMONWEALTH EDISON CO.
CHICAGO, ILLINOIS

SCALE: NONE
DESIGNED BY: S. S. S. S. S.
CHECKED BY: S. S. S. S. S.
DRAWN BY: S. S. S. S. S.



DATE: 12/20/68
BY: S. S. S. S. S.
REV: 1
REV: 2

REFERENCE TABLE		NO.	NOTES
H DWG. NO.	SEL DWG. NO.		
1083H32 SH. 20	6/20E-1-4030EF80	1	SEE NOTES ON DWG EF 63
1083H32 SH. 21	6/20E-1-4030EF81		
1083H32 SH. 27	6/20E-1-4030EF94, 95, 96, 97		

REFERENCE DRAWINGS	
DWG. NO.	DESCRIPTION
E-1-4030 SERIES	S/D NOTES, LEGENDS & REFERENCE DRAWINGS
E-1-4116 SERIES	W/D SOLID STATE PROTECTION SYSTEM C&G, I.P.A.O.J.

BBHE-3922 (REV. A)

RIDS

8107070556

