


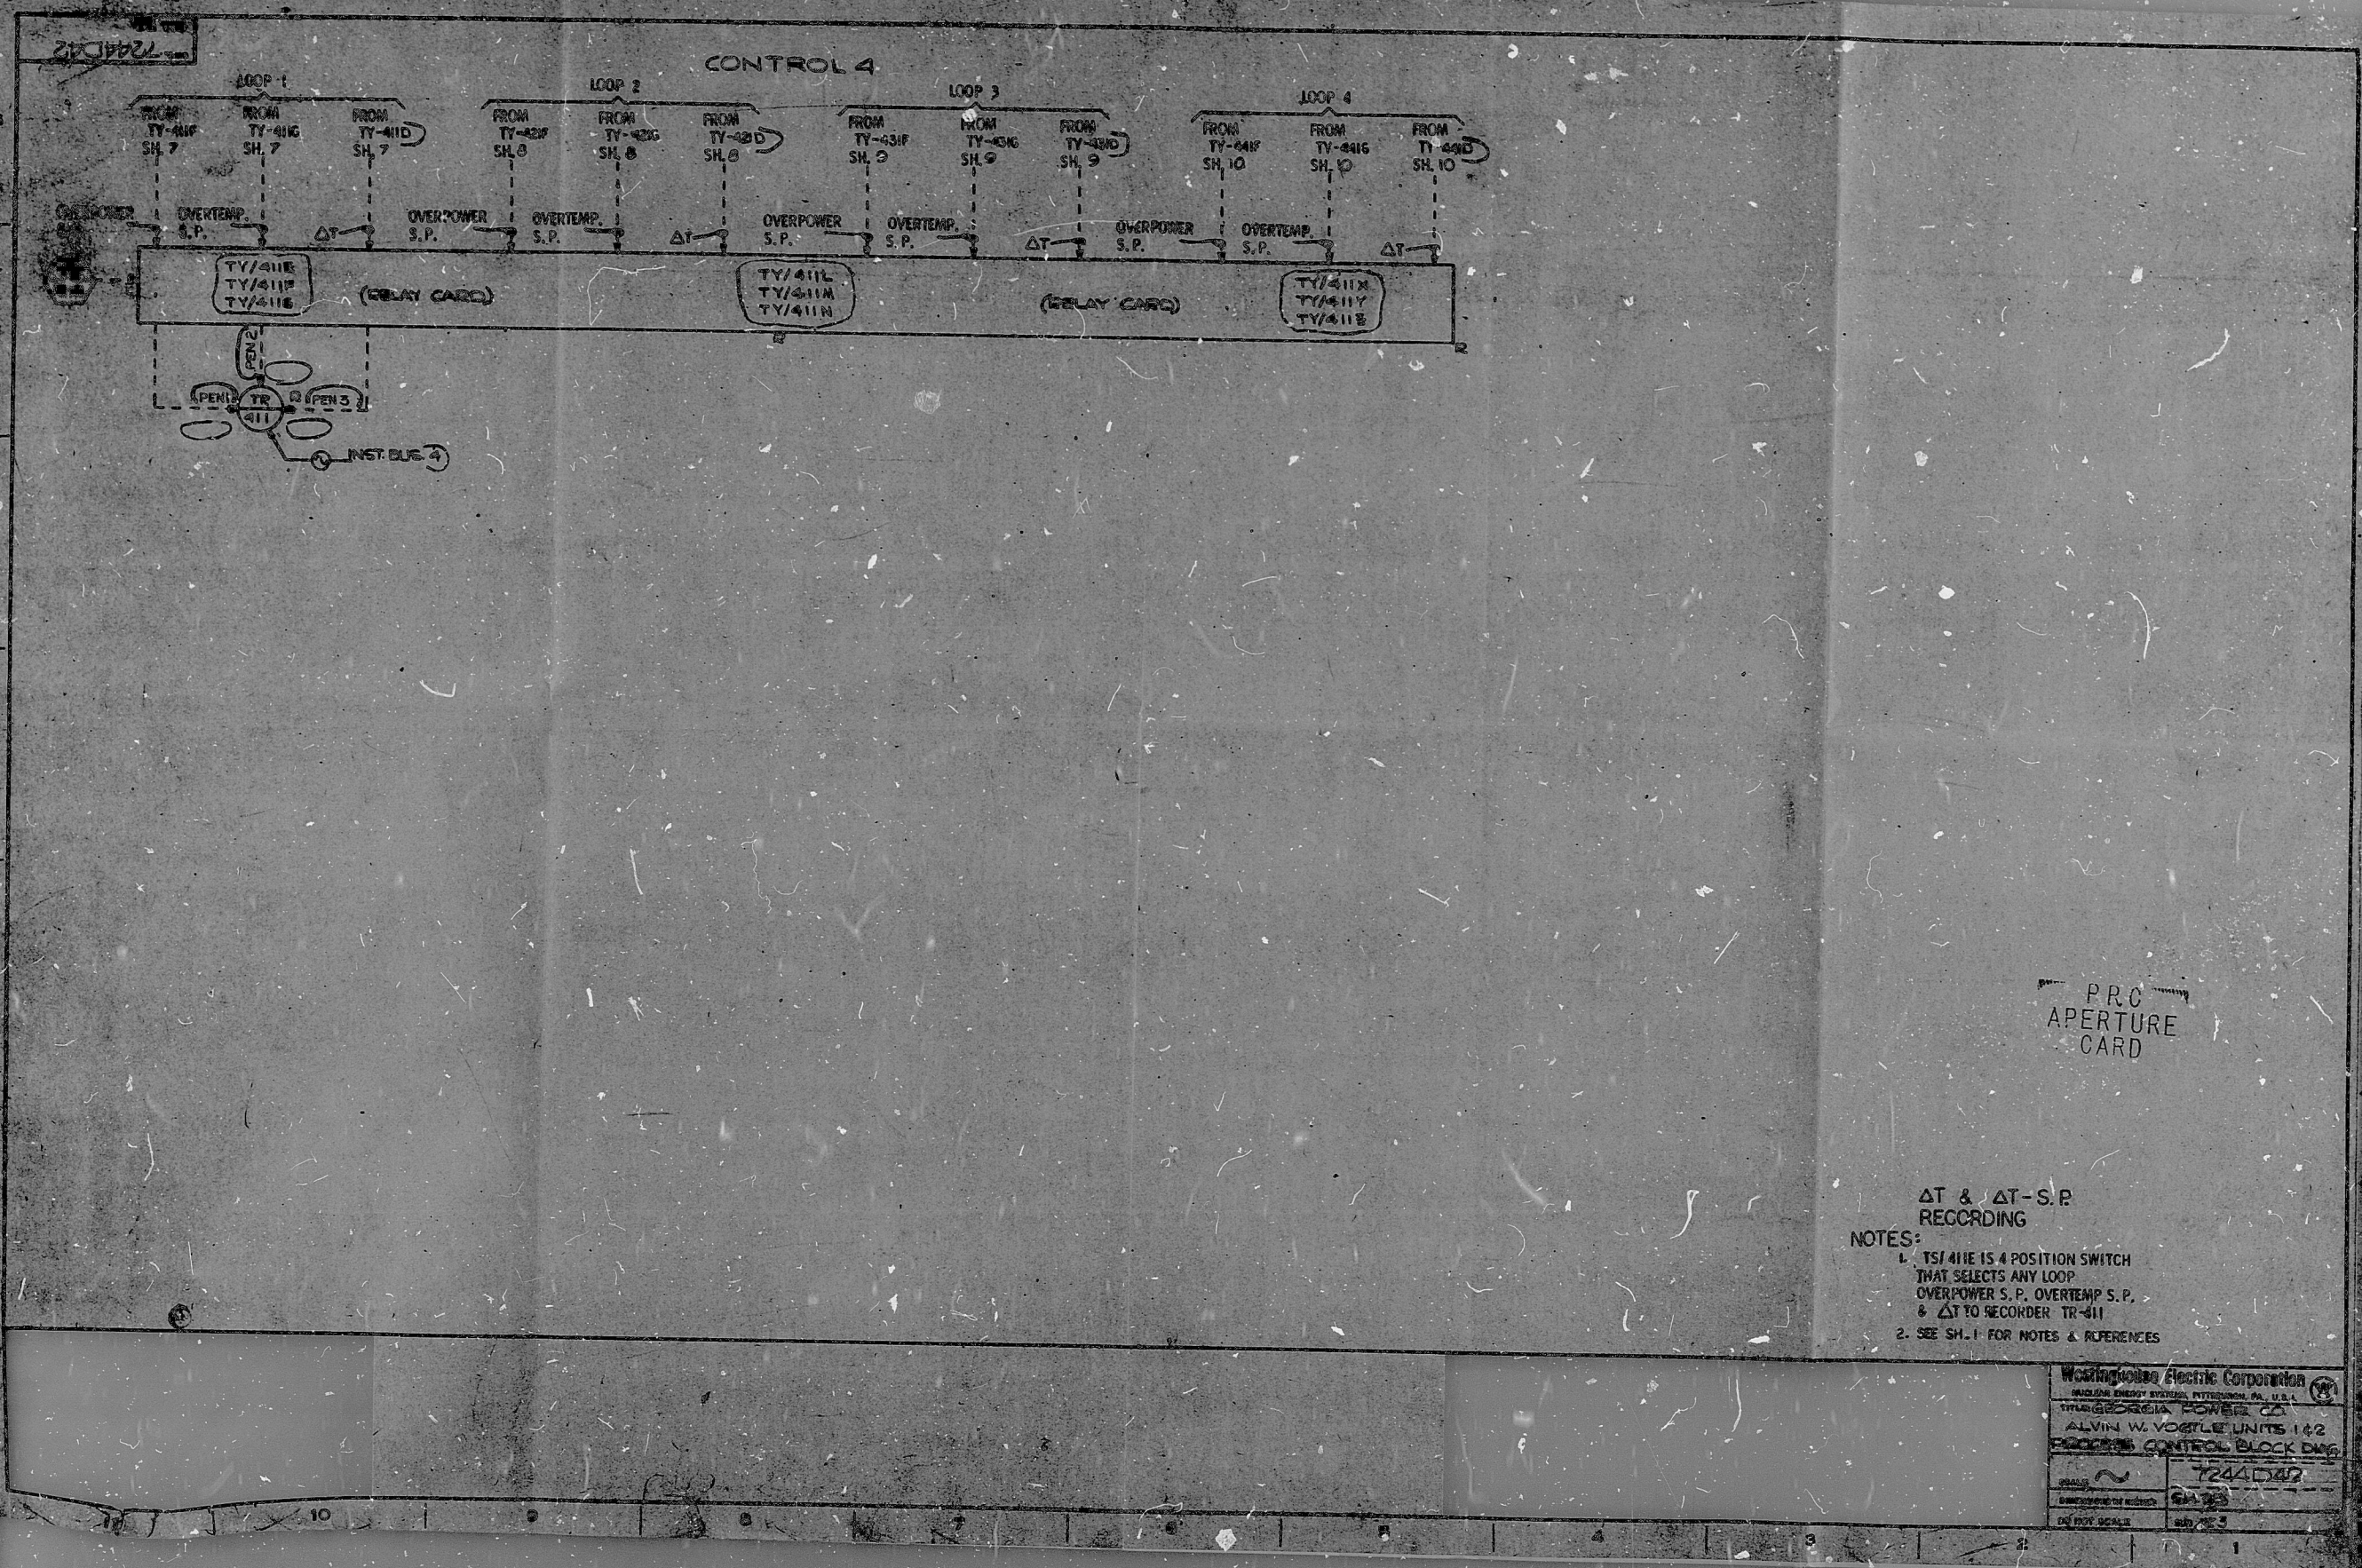

P.R.C.
APERTURE
CARD

ΔT & ΔT -S.P.
RECORDING

NOTES:

1. TS/411E IS 4 POSITION SWITCH THAT SELECTS ANY LOOP OVERPOWER S.P. OVERTEMP S.P. & ΔT TO RECORDER TR-411
2. SEE SH. 1 FOR NOTES & REFERENCES

Westinghouse Electric Corporation	
PITTSBURGH, PA., U.S.A.	
ALVIN W. VOGEL UNIT 142	
PROCESS CONTROL BLOCK DIAG	
DATE	7/24/47
DESIGNED BY	W. J. S.
CHECKED BY	W. J. S.

RIDS

8310070388

