
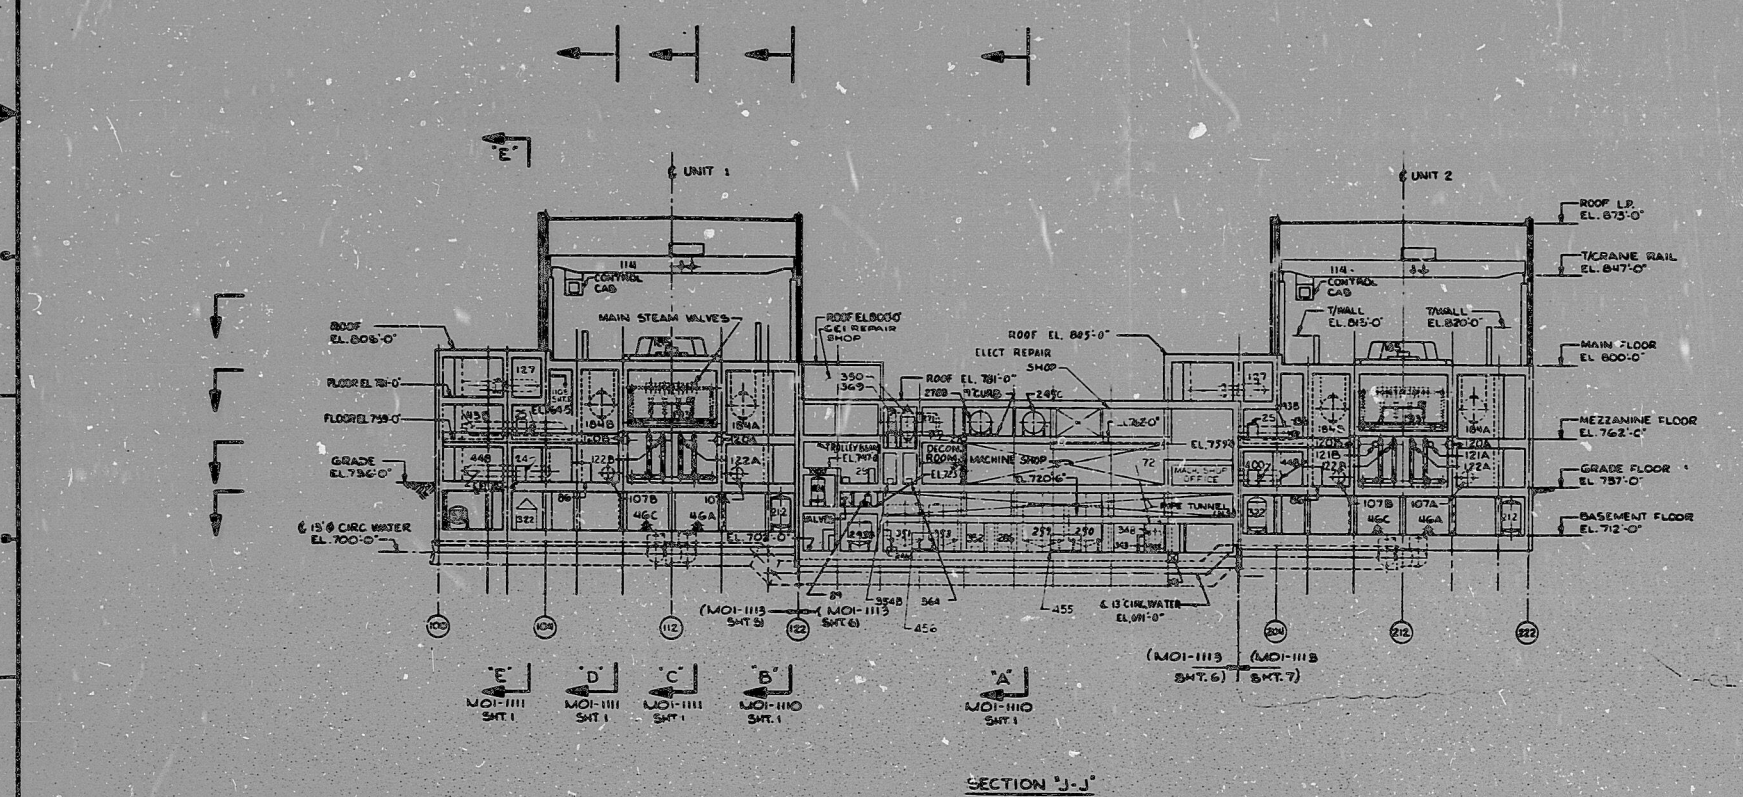


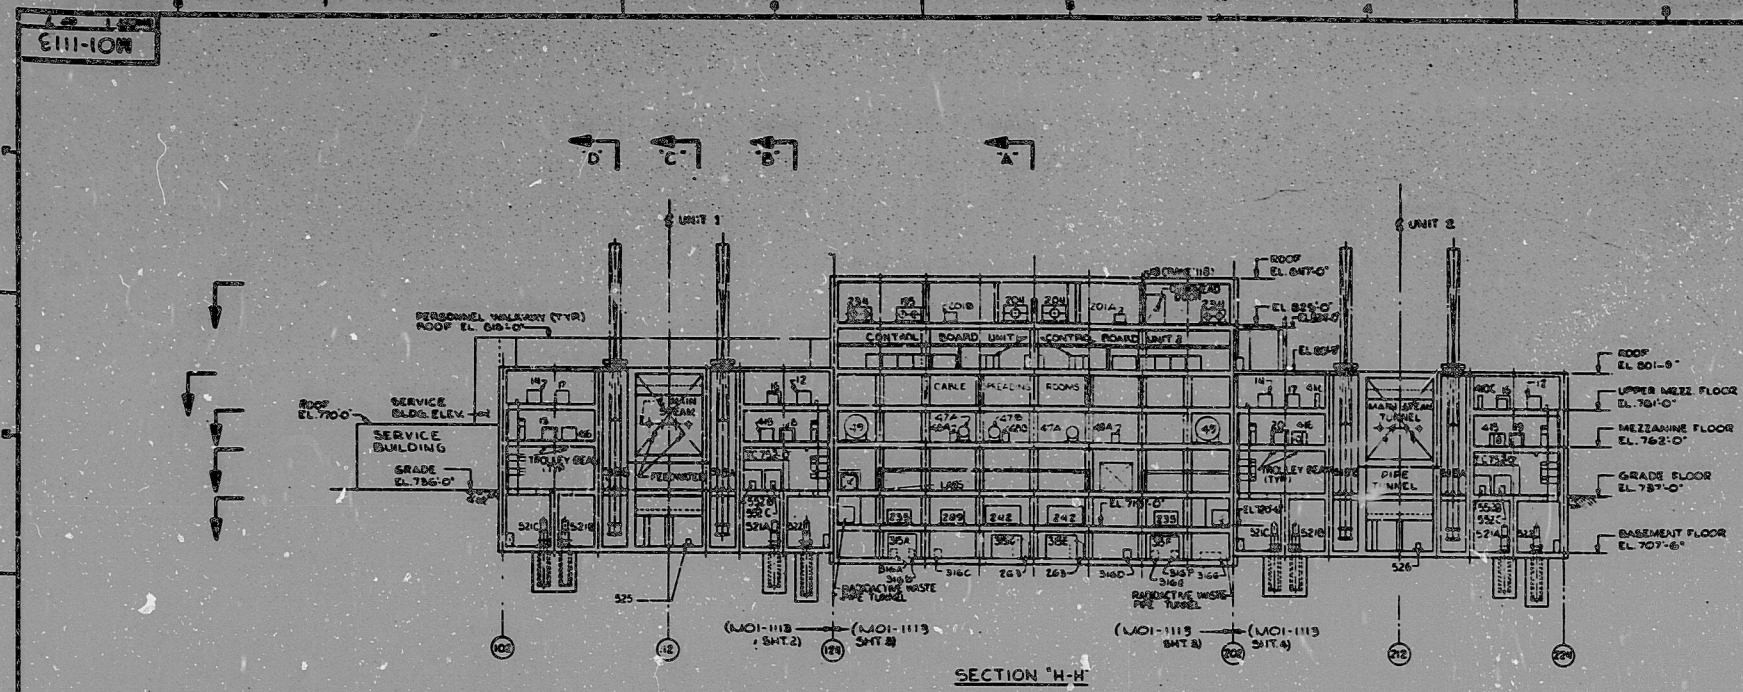


MOI-1108
SHT. 1
MOI-1107
SHT. 1
MOI-1106
SHT. 1
MOI-1105
SHT. 1

TERA
APERTURE
CARD

NUCLEAR SAFETY RELATED
ITEMS ARE SHOWN ON THIS DRAWING
FOR SAFETY CLASSIFICATION SEE PWDOS
DRAWING RELEASE LIST 1

REV	DATE	BY	CHKD	APP'D	REASON
1	6-9-72	W. J. G. H.	W. J. G. H.	W. J. G. H.	FOR CONSTRUCTION

ILLINOIS POWER COMPANY

GENERAL ARRANGEMENT
SECTIONS 'H-H' & 'J-J'
CLINTON POWER STATION
UNIT 1 & 2
ILLINOIS POWER COMPANY
CLINTON, ILLINOIS

MOI-1113
SHEET 1 OF 7

CHECKED BY: BILL DEWEES

30X

R1A5

8107130262

