


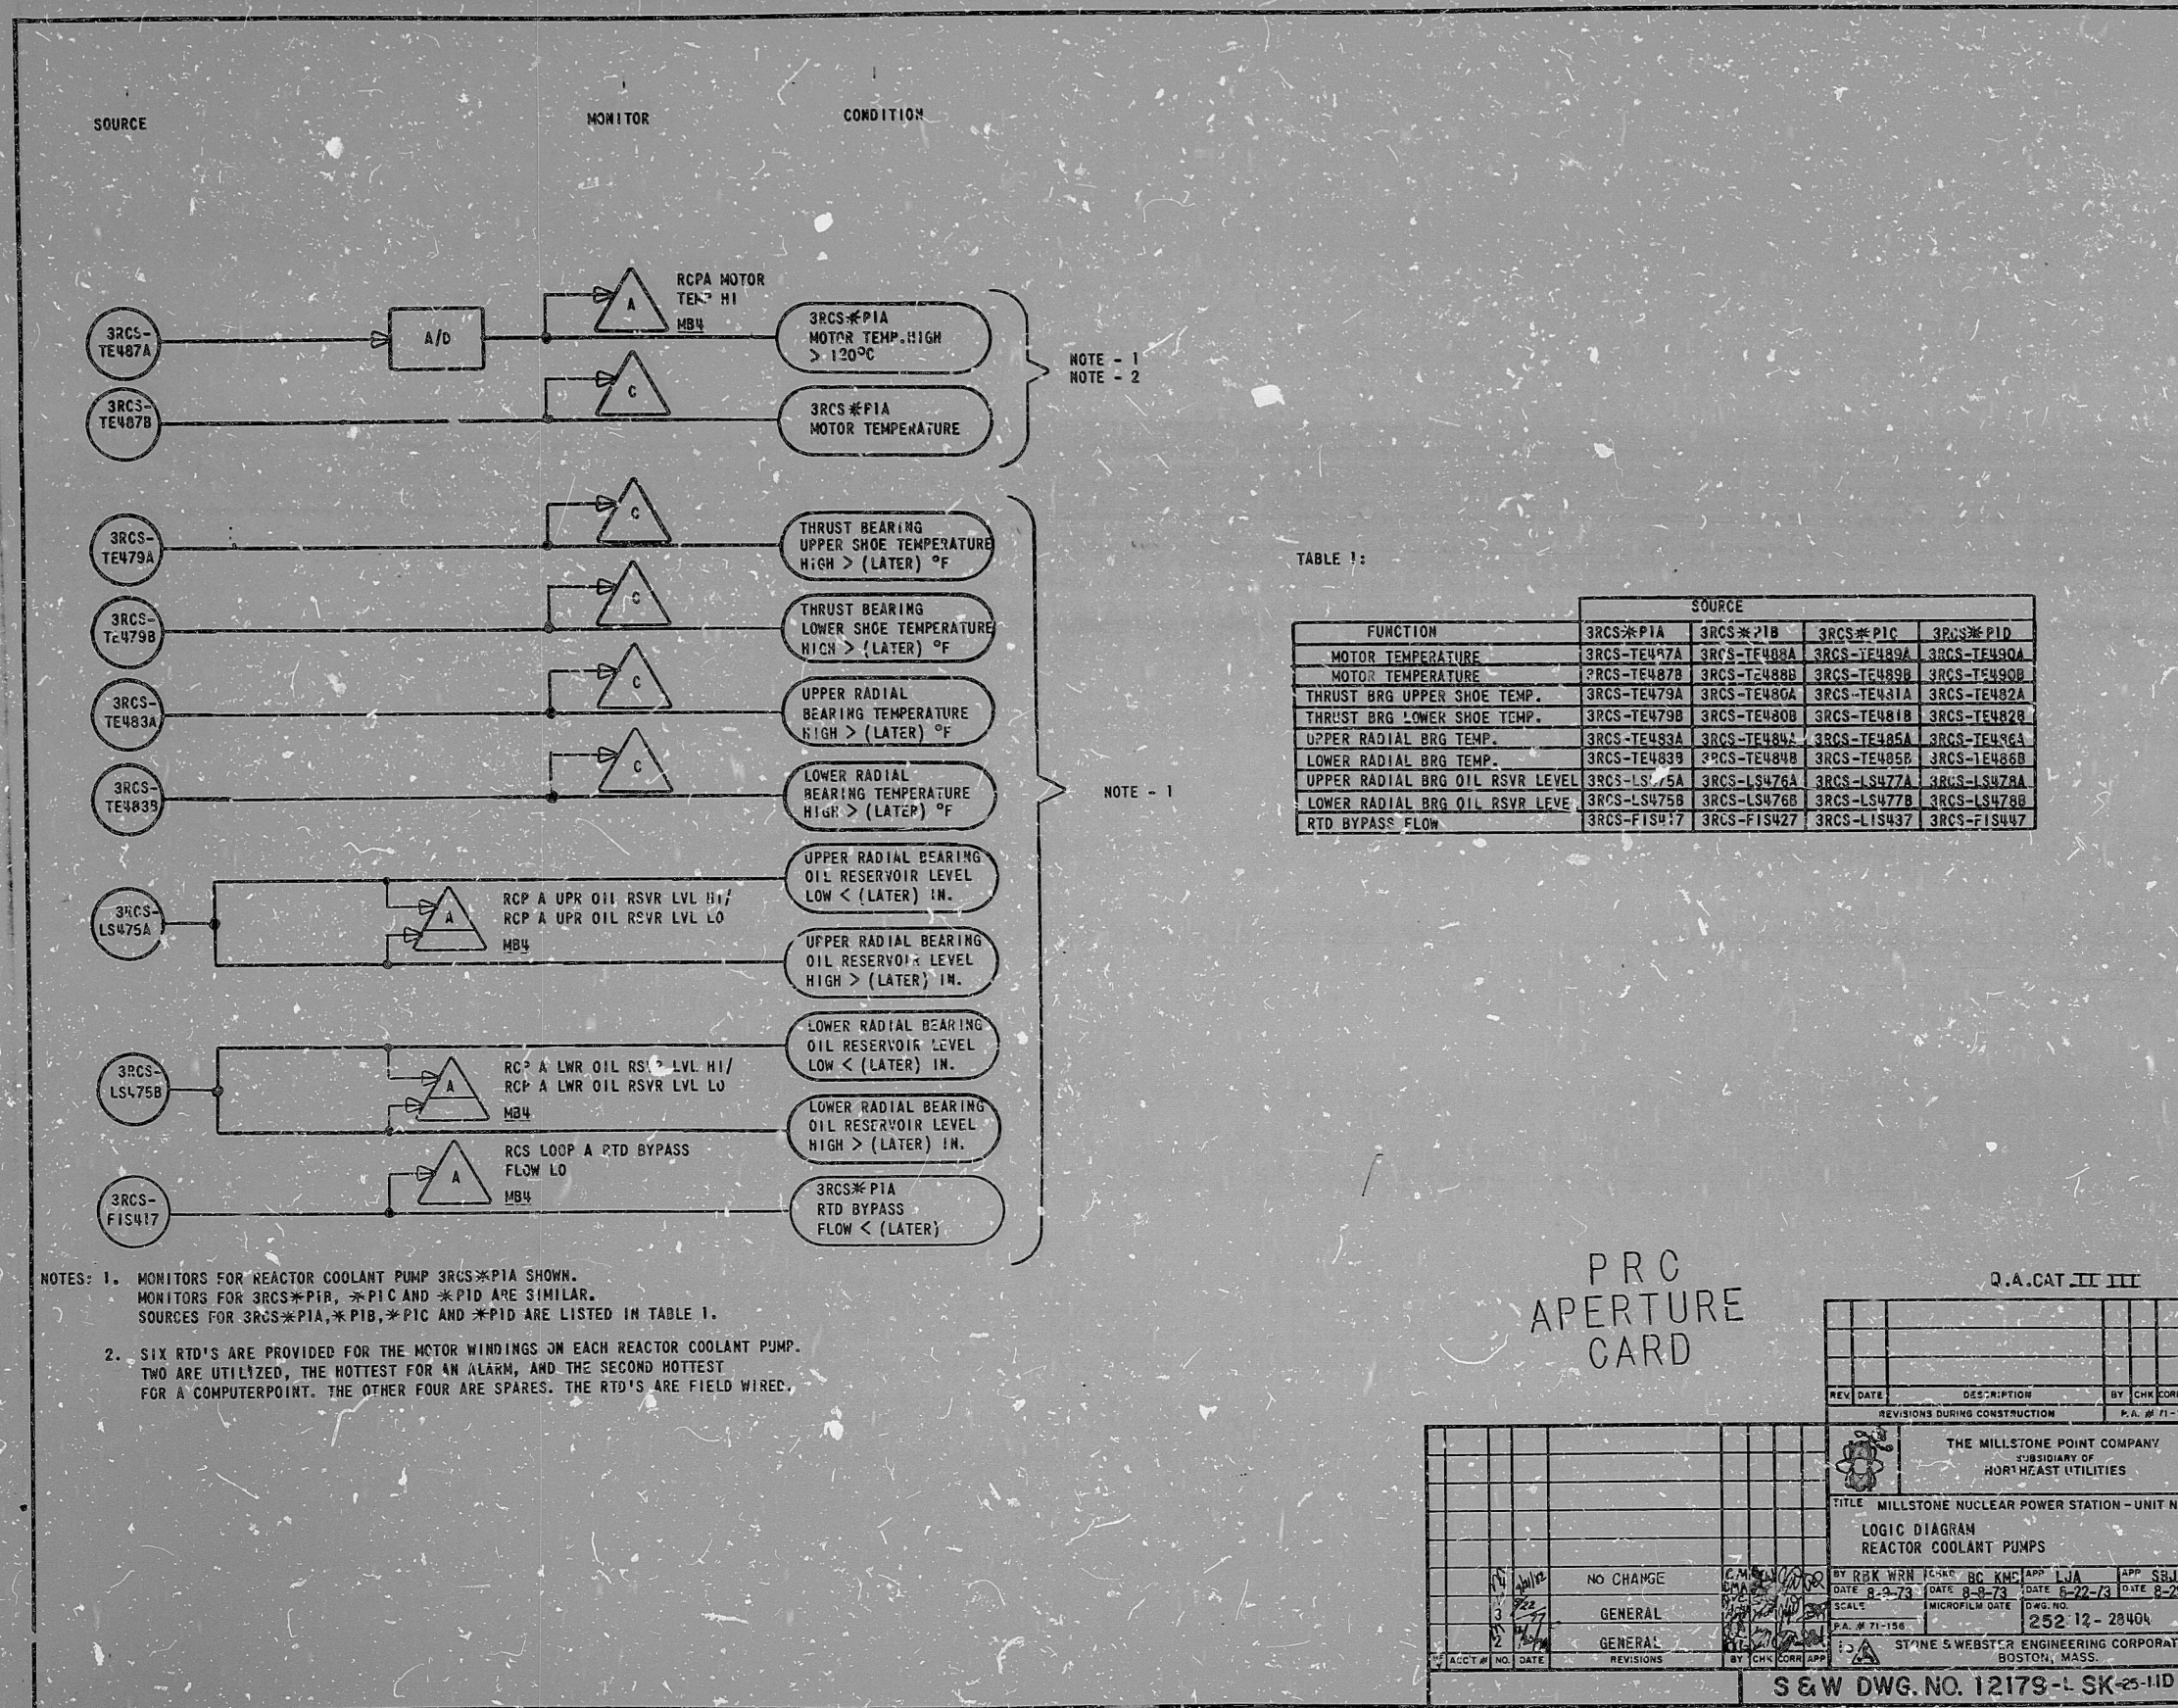

PRC
APERTURE
CARD

Q.A. CAT. III III

REV. DATE		DESCRIPTION		BY CHK CORR APP	
REVISIONS DURING CONSTRUCTION					
THE MILLSTONE POINT COMPANY SUBSIDIARY OF NORTH EAST UTILITIES					
TITLE: MILLSTONE NUCLEAR POWER STATION - UNIT NO. 3					
LOGIC DIAGRAM REACTOR COOLANT PUMPS					
BY RBK WRN	DATE 8-9-73	BC KNC	DATE 8-9-73	APP LJA	DATE 8-29-73
SCALE	BY RBK WRN	DATE 8-9-73	BC KNC	DATE 8-9-73	APP LJA
P.A. # 71-156					
252 12 - 28404					
STONE WEBSTER ENGINEERING CORPORATION BOSTON, MASS.					
S & W DWG. NO. 12179-1 SK-25-11D					

Rids

8212220372

