


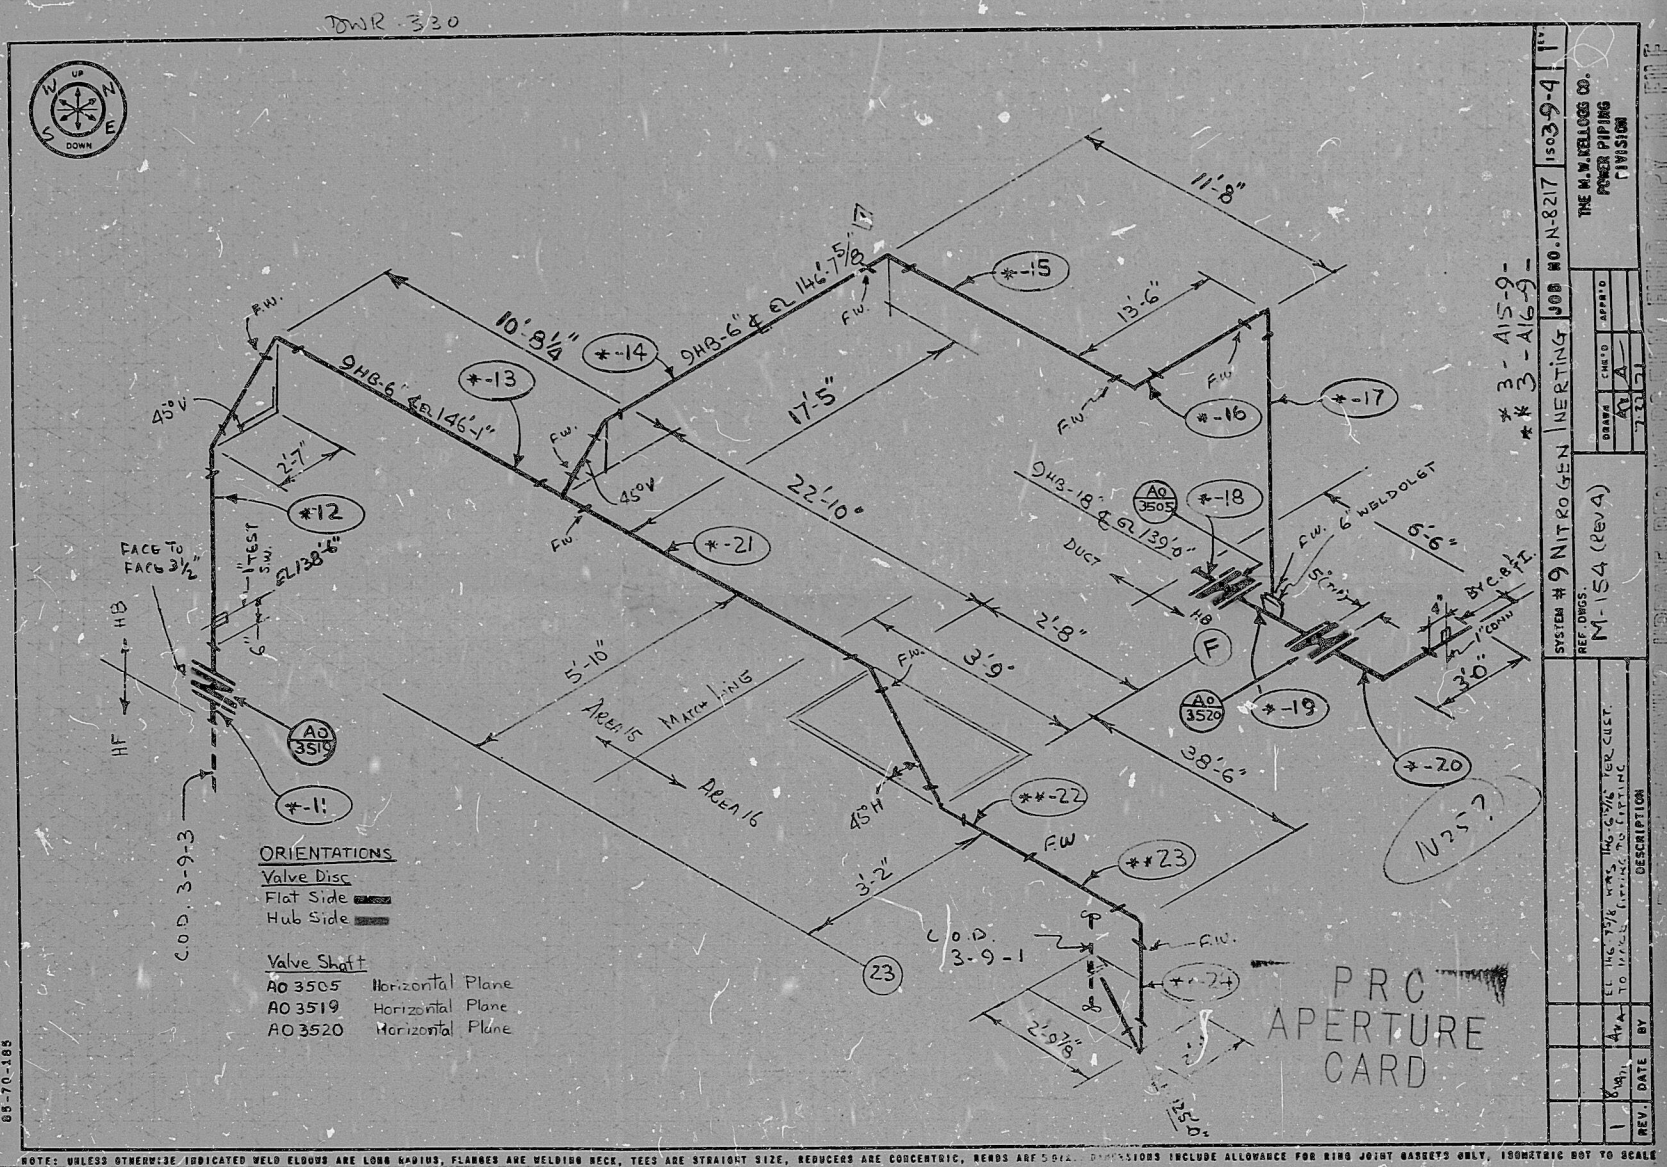

SYSTEM # 9 NITROGEN INERTING		JOB # 0. N-8217		1503-9-4	
THE M. H. KELLOGG CO.		PROJECT PIPING		DIVISION	
DATE	CHG	APP'D			
10/1/54					
REV. DATE		DESCRIPTION			
1	10/1/54	AS SHOWN TO WELDING INSPECTION			

8310260231

RIDS

8310260231

