

17"

11"

8.5"

8.5"

11"

17"

17"

11"

8.5"

8.5"

11"

17"

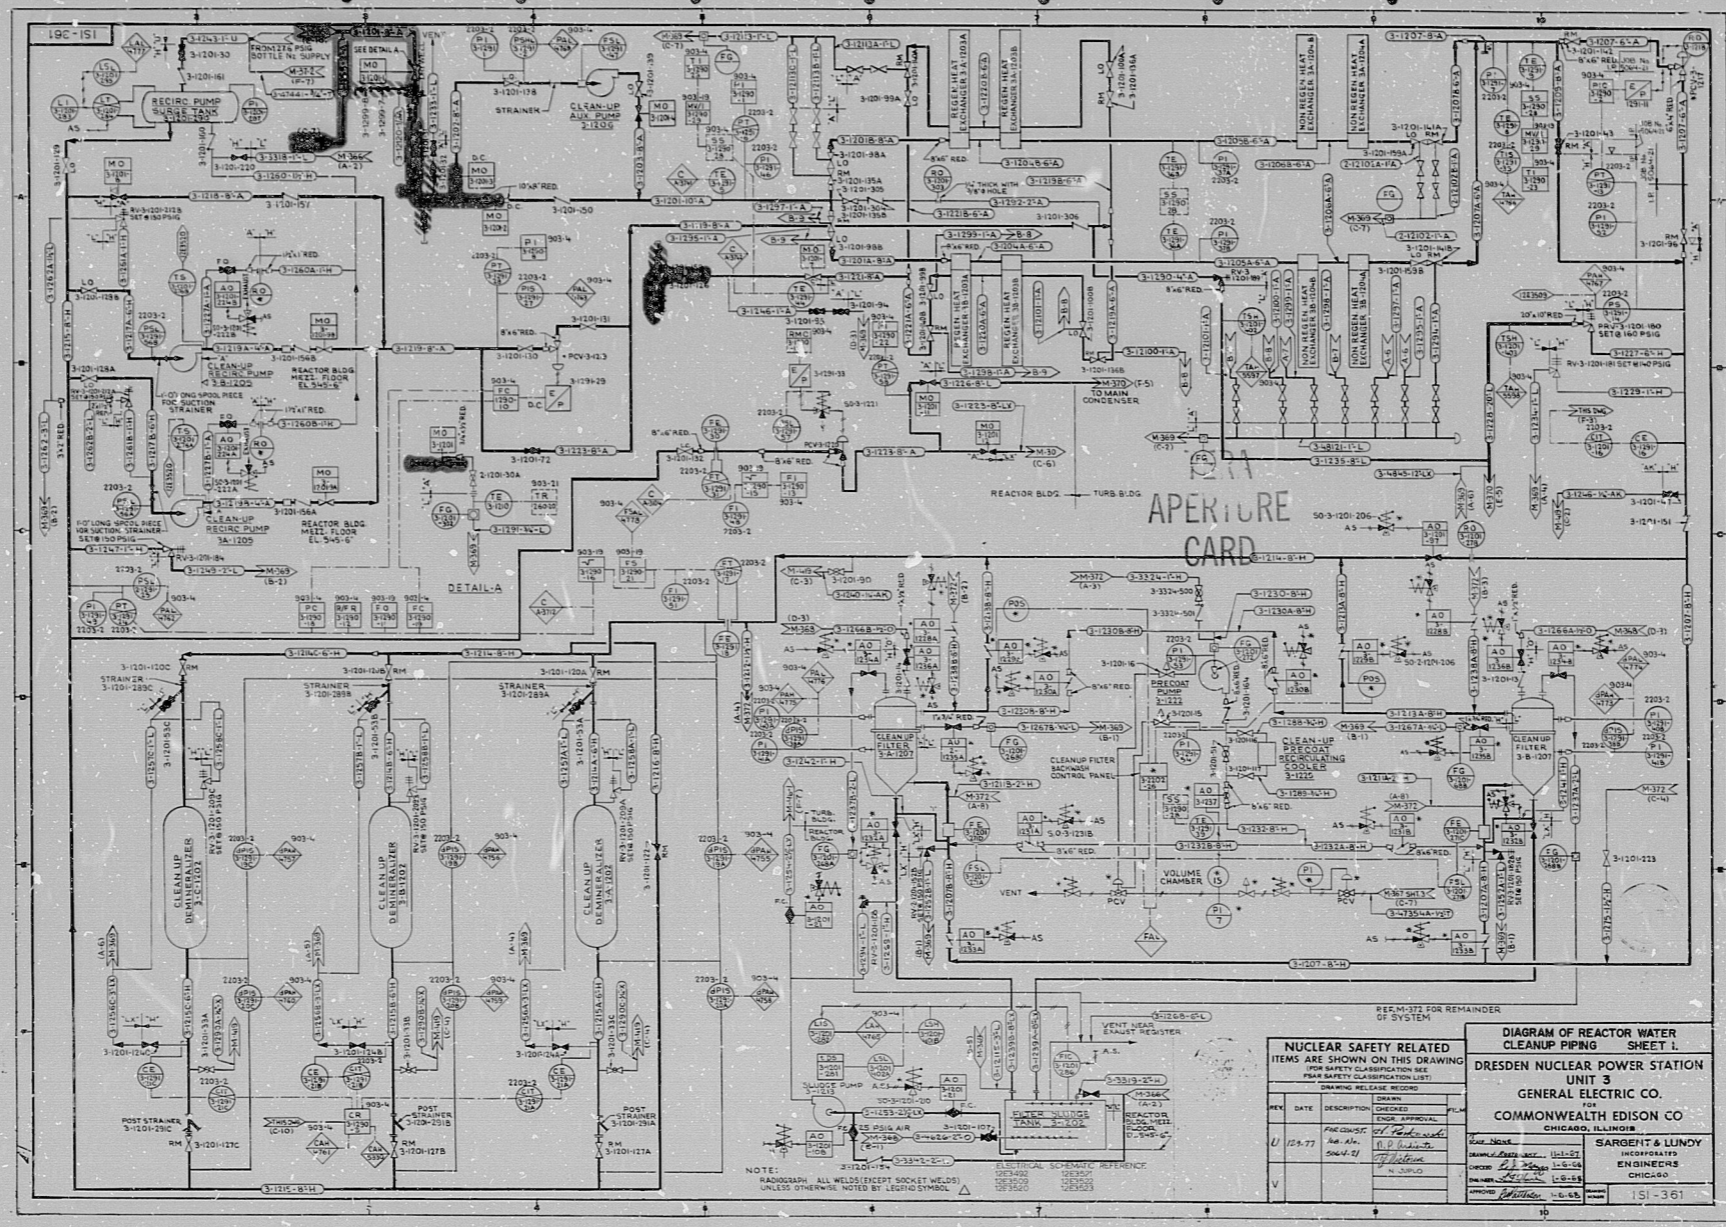


DIAGRAM OF REACTOR WATER CLEANUP PIPING SHEET 1

DRESDEN NUCLEAR POWER STATION
UNIT 3
GENERAL ELECTRIC CO.
COMMONWEALTH EDISON CO
CHICAGO, ILLINOIS

REVISIONS:

REV	DATE	DESCRIPTION	DESIGNED	CHECKED	IN CHARGE
V					


RTDS

8107130565

