




WPPS-3240-G-3467

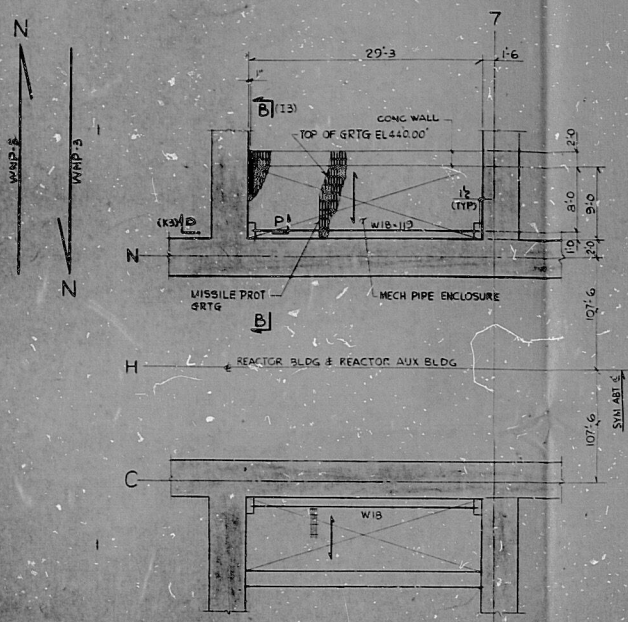


PART PLAN A (A18, D18)

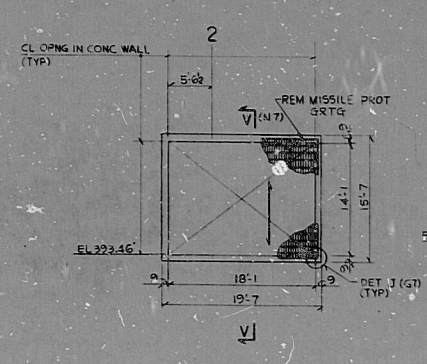


ELEV C (D17)

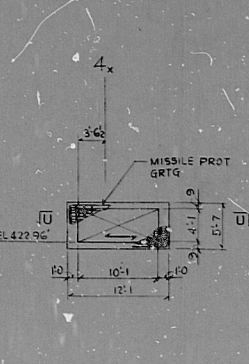


ELEV D (D18)

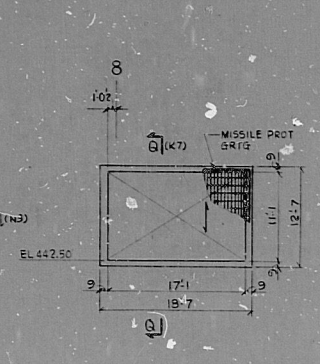


ELEV E (D19) AS SHOWN
ELEV H (A19) OPP HAND

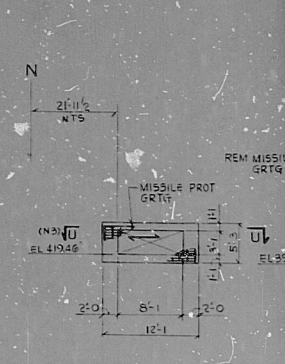


ELEV F (D17)

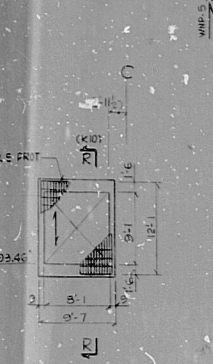


ELEV G (D17)

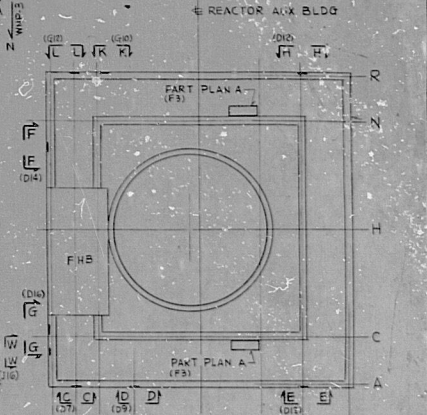

KEY PLAN
NTS

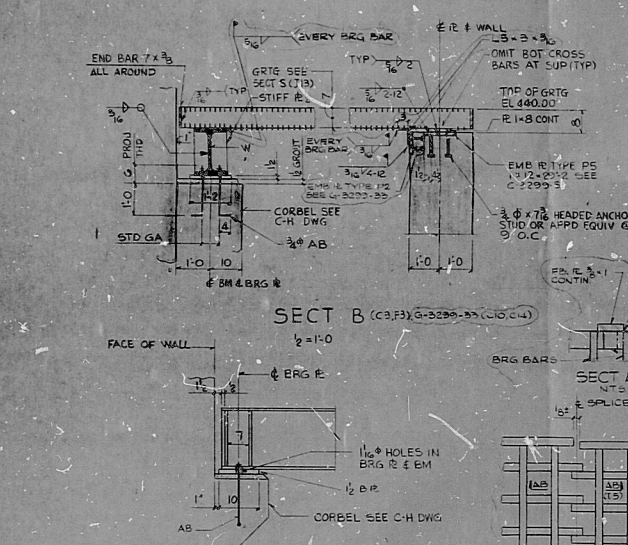


DET J (D18)
TYP MISSILE PROT GRG

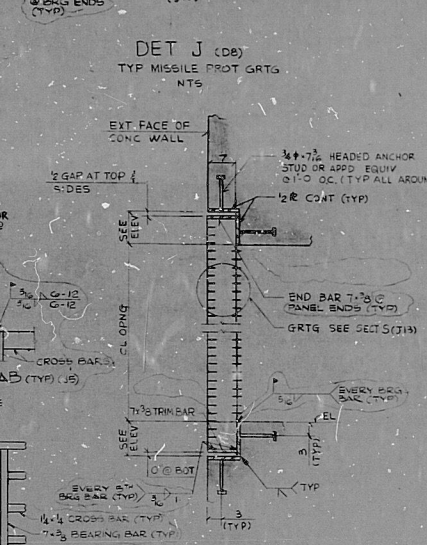


ELEV K (A17)




ELEV L (A17)

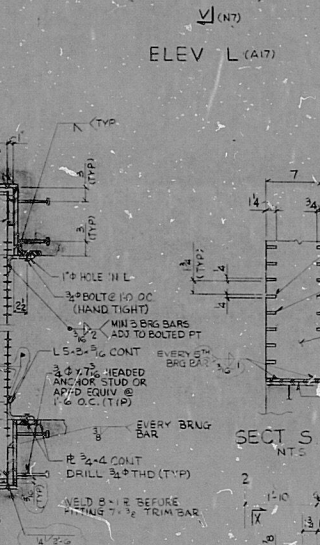


ELEV M (A17)

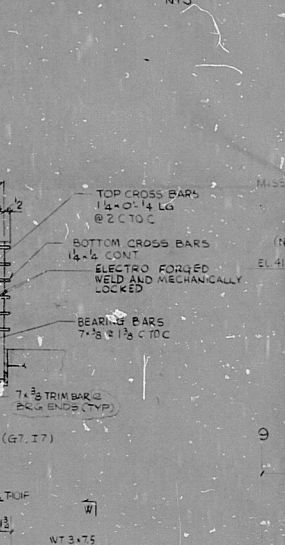


ELEV N (A17)

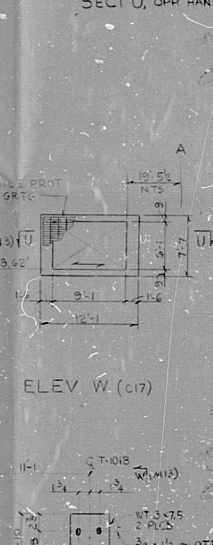


ELEV O (A17)

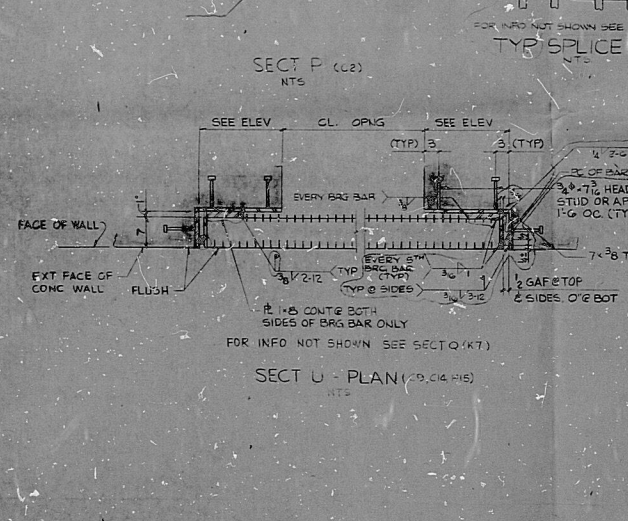


ELEV P (A17)

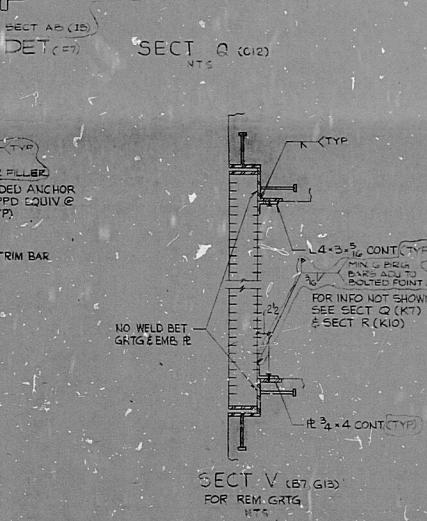


ELEV Q (A17)

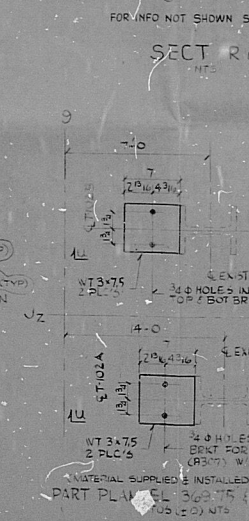


ELEV R (A17)

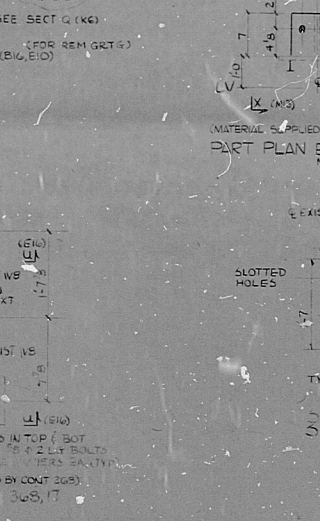

ELEV S (A17)

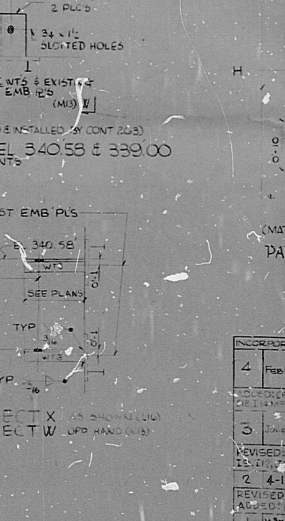

ELEV T (A17)

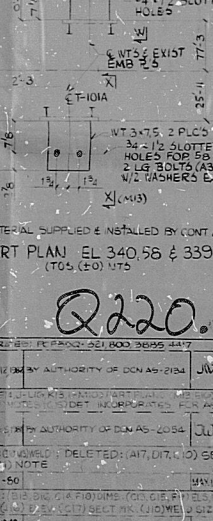


ELEV U (A17)




ELEV V (A17)




ELEV W (A17)

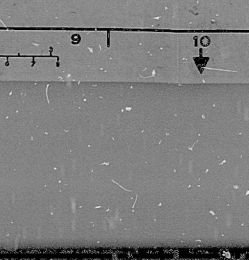


ELEV X (A17)

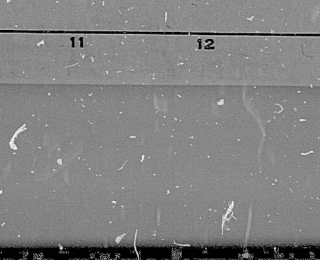

ELEV Y (A17)

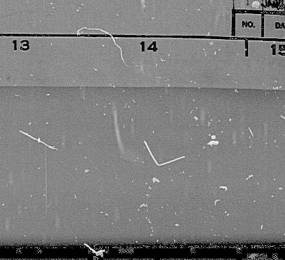

ELEV Z (A17)

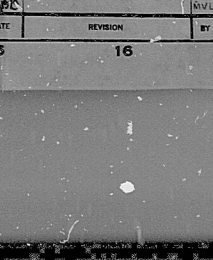

ELEV AA (A17)

NOTES
FOR GENERAL NOTES SEE G-3424
INDICATES SPIN OF GRATING BEARING BAR.
ALL MISSILE PROTECTION GRATING SHALL BE HOT
DIP GALVANIZED IN ACCORDANCE WITH ASTM A123.
FOR LOCATION AND DETAIL OF EMBEDDED STEEL SEE
G-3295-S1 AND G-3296-S1.
BOLTS SHALL BE 3/4" A-307 UNLESS NOTED.
ALL ANCHOR BOLTS FOR BEAMS AT CORBELS SHALL
BE FURNISHED BY ERECTION CONTRACTOR.

REFERENCE DRAWINGS
LIST OF DRAWINGS
RAB COL SCH
WALLS & PART PLAN EL 390.00 (HVAC) G-3434
HVAC RAB PART PLAN EL 390.00 (HVAC) G-4319
HVAC RAB PART PLAN EL 417.50 (HVAC) G-4322
HVAC RAB PART PLAN EL 417.50 (HVAC) G-4324
HVAC RAB PART PLAN EL 442.00 (HVAC) G-4331
HVAC RAB PART PLAN EL 442.00 (HVAC) G-4332
RAB FL FRING & DETLS EL 417.50 (HVAC) G-3357
RAB SUPERSTR. INT. WALLS EL 417.50 (HVAC) G-3357
RAB SUPERSTR. EXT. WALLS COMP. PENET. & DETLS G-3296-S1

APPROVED FOR CONSTRUCTION
ITEMS ON THIS DRAWING
WPPS QUALITY CLASS I
DWG. CONTAINS:
CONTRACT No. 99
CONTRACT No. 229
CONTRACT No. 229

NUCLEAR SAFETY RELATED
WASHINGTON PUBLIC POWER SUPPLY SYSTEM
NUCLEAR PROJECTS NO. 3 & 5
1980-1980 MW INSTALLATION
1983-1980 MW INSTALLATION
REACTOR AUXILIARY BUILDING
MISCELLANEOUS STEEL SH. 7
ERASCO SERVICES INCORPORATED
WPPS-3240
G-3467

NO.	DATE	REVISION	BY	CH.	APPROVED	DATE
1						
2						
DDASTR
RIDS

8310270273

