


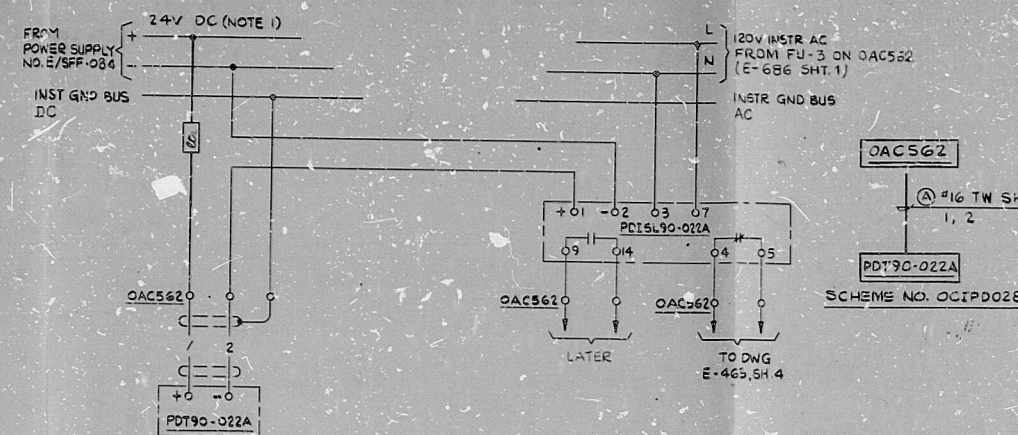

1. FOR 24V DC POWER SUPPLY
SEE SH. 1 THIS DWG.


2. DELETED

3. TERMINAL STRIP IS ON 20C681
AND CIRCUIT ELEMENT IS ON 00C681

A CONTROL STRUCTURE CHILLER SYSTEM A FLOW
SCHEME NO. QCIP0020

EQUIPMENT	EQUIP NO.	Q NO.	SCHEME NO.	SAFEGUARD SEPARATION CHANNEL	PRESSURE DIFFERENTIAL	LOCATIONS		20V INSTR. C. FUSE NO.	24V DC POWER SUPPLY N. DNG NO.
A CONTROL STRUCTURE CHILLER SYS. A F.W.	OAK112	M-90	OJIPD028	2C	PD190-022A	PD15190-022A	0A C562	PD190-022A	FU-3 5-686-SH-1 E/5FF-08
B CONTROL STRUCTURE CHILLER SYS. B F.W.	OBK112	M-90	OJIPD028	2D	PD190-022B	PD15190-022B	0B C562	PD190-022B	FU-3 5-686-SH-1 E/5FF-08

① 8031-E-966 FUSE NUMBER INDEX

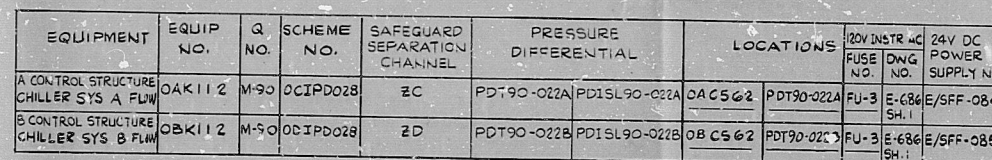

20C681

(B) *16 TW SH
4,5

OAC562

(A) 531
1,2,3

TE 90-095A

SCHEME NO. OCITHOG

EQUIPMENT	EQUIP NO.	Q NO.	SCHEME NO.	SAFEGUARD SEPARATION CHANNEL	PRESSURE DIFFERENTIAL	LOCATIONS		20V INSTR. C. FUSE NO.	24V DC POWER SUPPLY N. DNG NO.
A CONTROL STRUCTURE CHILLER SYS. A F.W.	OAK112	M-90	OJIPD028	2C	PD190-022A	PD15190-022A	0A C562	PD190-022A	FU-3 5-686-SH-1 E/5FF-08
B CONTROL STRUCTURE CHILLER SYS. B F.W.	OBK112	M-90	OJIPD028	2D	PD190-022B	PD15190-022B	0B C562	PD190-022B	FU-3 5-686-SH-1 E/5FF-08

1/16/61	REV'D 120V AC POWER CANN IN SCHEME 1A10593	1/16/61	1/16/61	1/16/61
1/16/61	ADDED 24V DC POWER SUPPLY NOS. & REV ADDED TABLE	1/16/61	1/16/61	1/16/61
1/16/61	REV. LOGIC DIAGS FOR OC1, OC1P, OC2, OC2P OC1H028, OC1H028, OC1H028 F0D1H061, DELETED NOTE 2.	1/16/61	1/16/61	1/16/61
1/16/61	ADDED REF. ① REMOVED NOS. CHANGED THE COUPLES TO RIDE WITH NEW REF. ① S18E & ADDED TABLE NOTE 2. REV. LOGIC SCHEMES OC1H061, ① D1H1061 & OC2P DIAG.	1/16/61	1/16/61	1/16/61
1/16/61	ADDED P204 & P205 P204 & P205 ISSUED FOR CONSTRUCTION	1/16/61	1/16/61	1/16/61
1/16/61	ISSUED FOR CLIENT APPROVAL	1/16/61	1/16/61	1/16/61

NAME	NORE	DESIGNED BY	PACKMAN	DATE	P. TANG	TEAM	
 BECHTEL SAN FRANCISCO							
LIMERICK GENERATING STATION UNITS 1 & 2 PHILADELPHIA ELECTRIC COMPANY							
SCHEMATIC DIAGRAM HVAC MISCELLANEOUS SAFEGUARD INSTRUMENTATION 1 & 2 UNITS & COMMON							
		JOB NO. 8031	DRAWING NO. E-686		SHEET 15	REV. 1	

[illegible]

SIZE D

Rids

8301110123

