
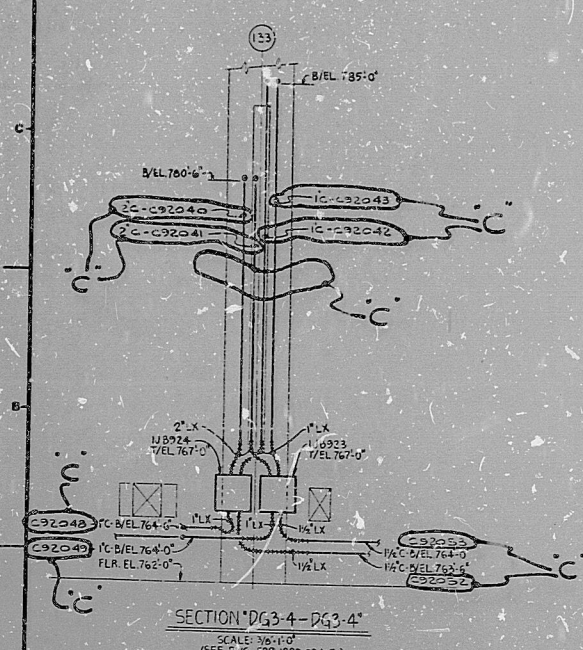


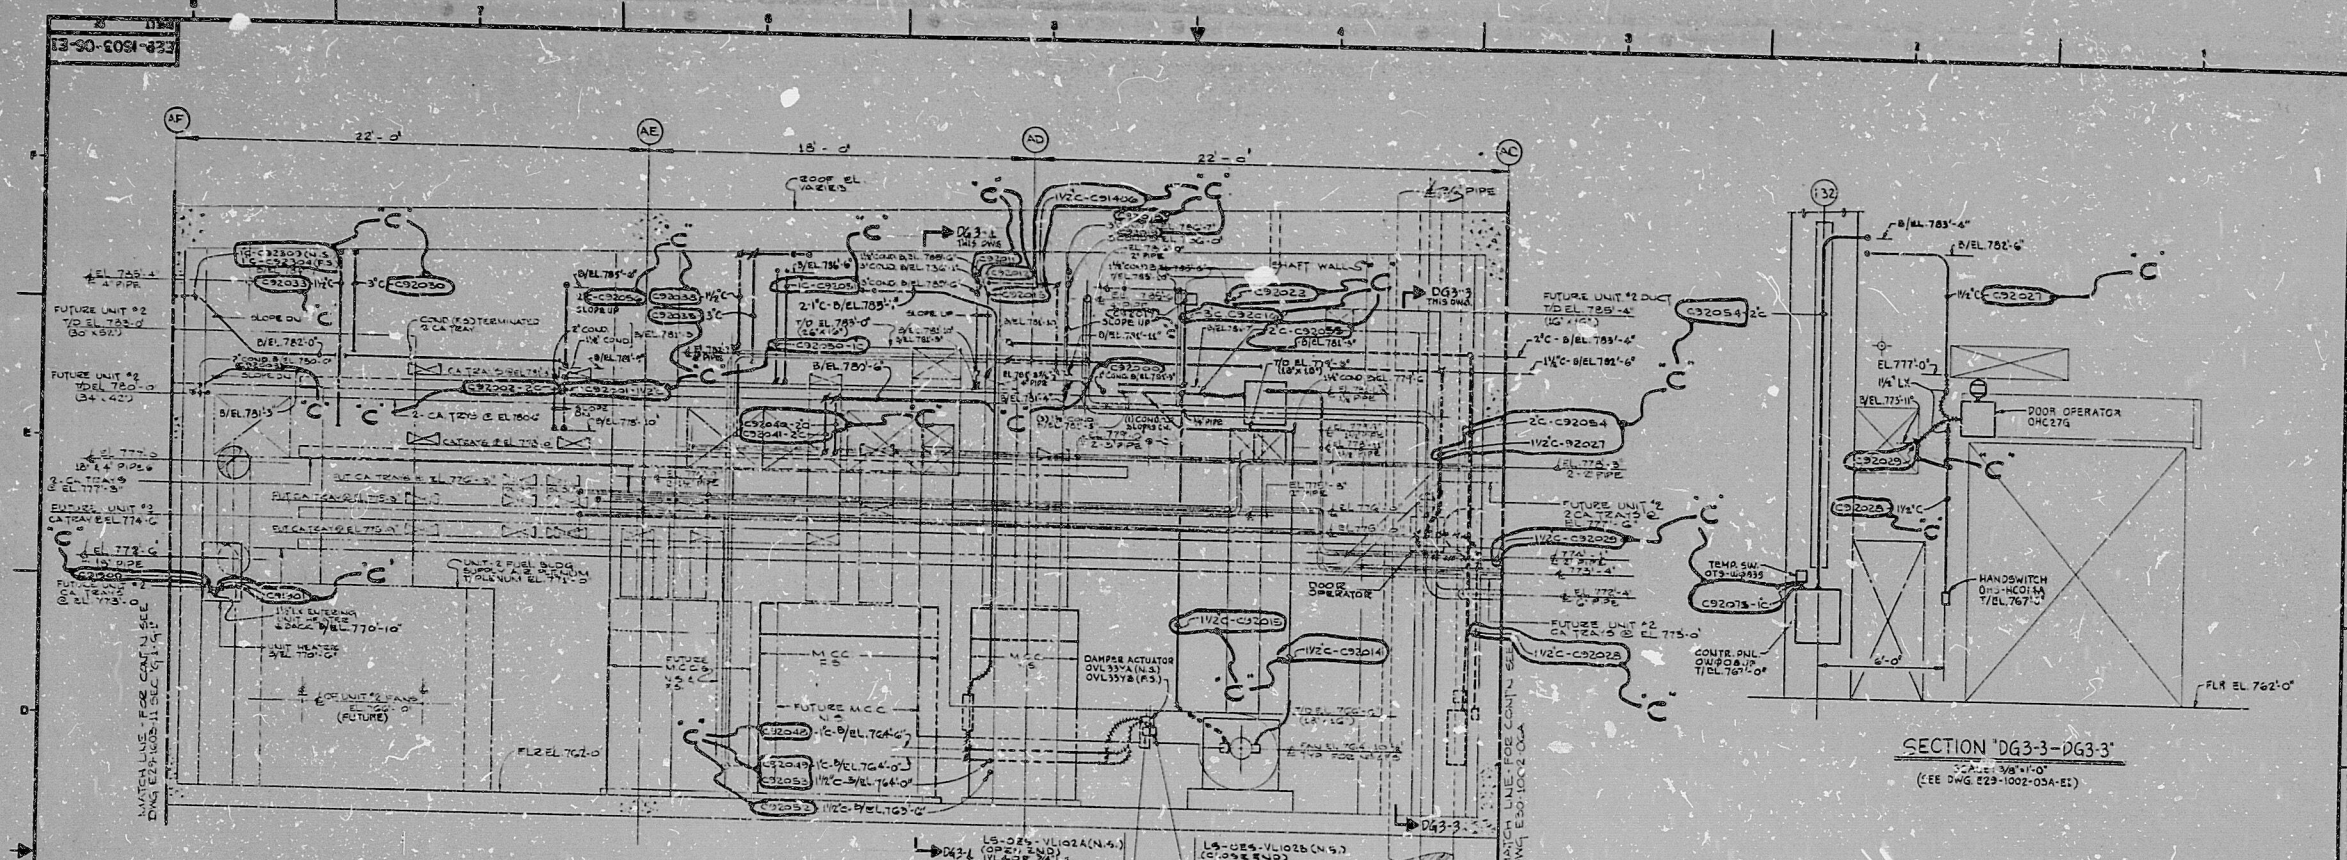


- NOTES**
- FOR GENERAL NOTES, TYPICAL INSTALLATION DETAILS AND REFERENCES FOR SPECIFIC INFORMATION AND SPECIFIC DEFINITIONS SEE DWG. E23-1002-05A-EI.
 - FOR LIST OF THE APPLICABLE SARGENT & LUNDY ELECTRICAL FIELD STANDARDS SEE SPEC. E23-1002-05A-EI.
 - ALL CONDUIT RADI PER ECN 6771 UNLESS OTHERWISE NOTED.



NUCLEAR SAFETY RELATED
EQUIPMENT IS SHOWN ON THIS DRAWING.
(FOR SAFETY CLASSIFICATION SEE EQUIPMENT VALVE OR INSTRUMENT LISTS)

ELECTRICAL INSTALLATION
DIESEL GEN/HVAC BLDG.
SECTIONS
MEZZ FLR. EL. 762'-0"
CLINTON POWER STATION UNIT-1
ILLINOIS POWER COMPANY
CLINTON, ILLINOIS

SARGENT & LUNDY
ENGINEERS
CHICAGO, ILL.

DRAWING NO. E23-1603-06-EI
SHEET 01 OF 01

PRC
APERTURE
CARD

RIDS

8301110208

