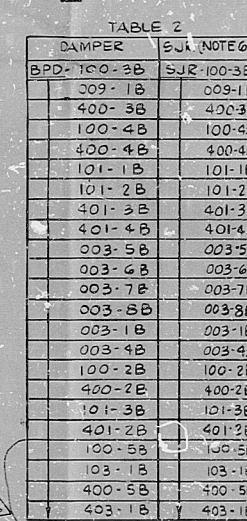
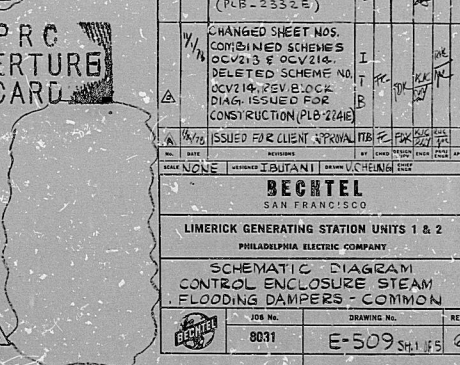


REFERENCE DRAWINGS	
① 8031-M-78 FD REF P1 REV. 2	FUNCTIONAL DESCRIPTION CONTROL ENCLOSURE HVAC
② 8031-E-33	SINGLE LINE METER & RELAY DIAGRAM, 125/250V DC SYSTEM - 1 UNIT
③ 8031-E-966	FUSE NO. INDEX

[illegible]

AGSTAT GPDGUM					
RELAY	03-0V213C		03-0V213D		
CONTACT	FUNCTION	DWG. NO.	FUNCTION	DWG. NO.	
T1 → → M1	SPARE		SPARE		
R1 → →	SPARE		SPARE		
T2 → → M2	ALARM (NOTE3)	THIS DWG.	ALARM (NOTE3)	THIS DWG.	
R2 → →	NOT USED		NOT USED		
T3 → → M3	SPARE		SPARE		
R3 → →	SPARE		SPARE		
T4 → → M4	SPARE		SPARE		
R4 → →	SPARE		SPARE		
R1 → → R4	OPERATING COIL	THIS DWG.	OPERATING COIL	THIS DWG.	

PRC
APERTURE
CARD

Rids

8301110286

