


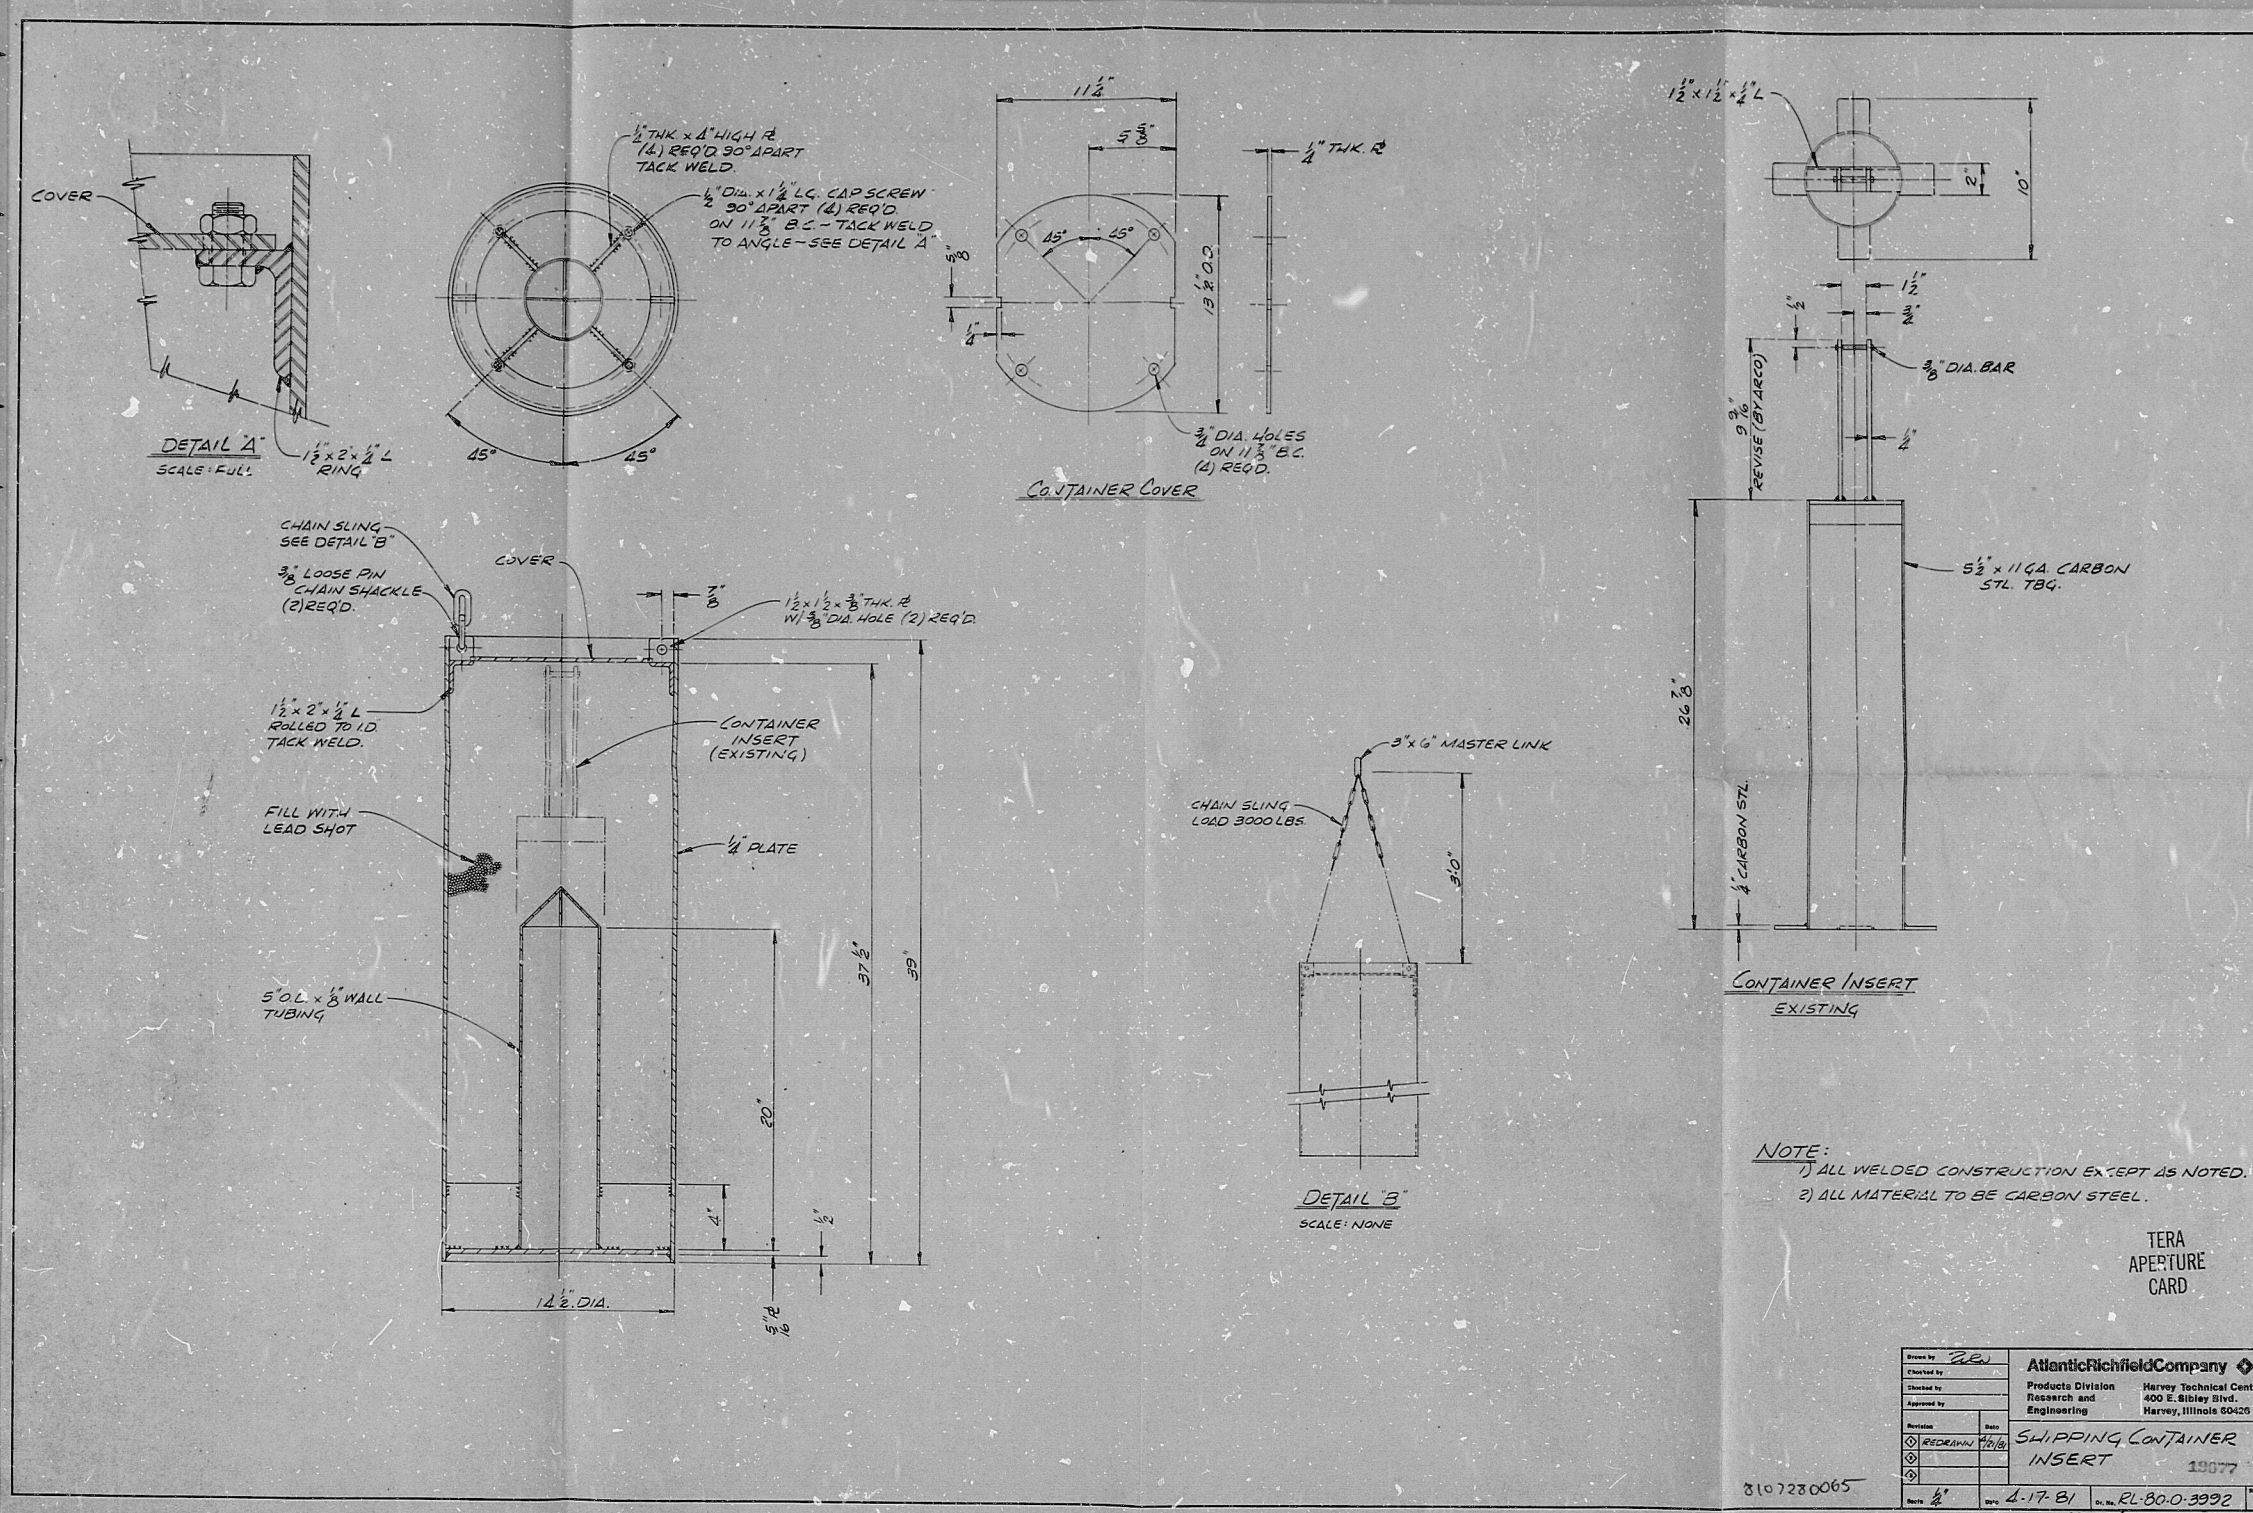

NOTE:
1) ALL WELDED CONSTRUCTION EXCEPT AS NOTED.
2) ALL MATERIAL TO BE CARBON STEEL.

TERA
APERTURE
CARD

Atlantic Richfield Company	
Product Division	Harvey Technical Center
Research and Engineering	400 E. Sibley Blvd. Harvey, Illinois 60426
SHIPPING CONTAINER INSERT	
19877	
Drawn by	2-17-81
Checked by	2-17-81
Approved by	2-17-81
71-5742 71-0730	

P.DR

81D7280065

