


This drawing and the design it covers are the property of BECHTEL. They are hereby loaned and on the borrower's express agreement that they will not be reproduced, copied, loaned, exhibited, or used except in the limited way and private use permitted by any written consent given by the lender to the borrower.

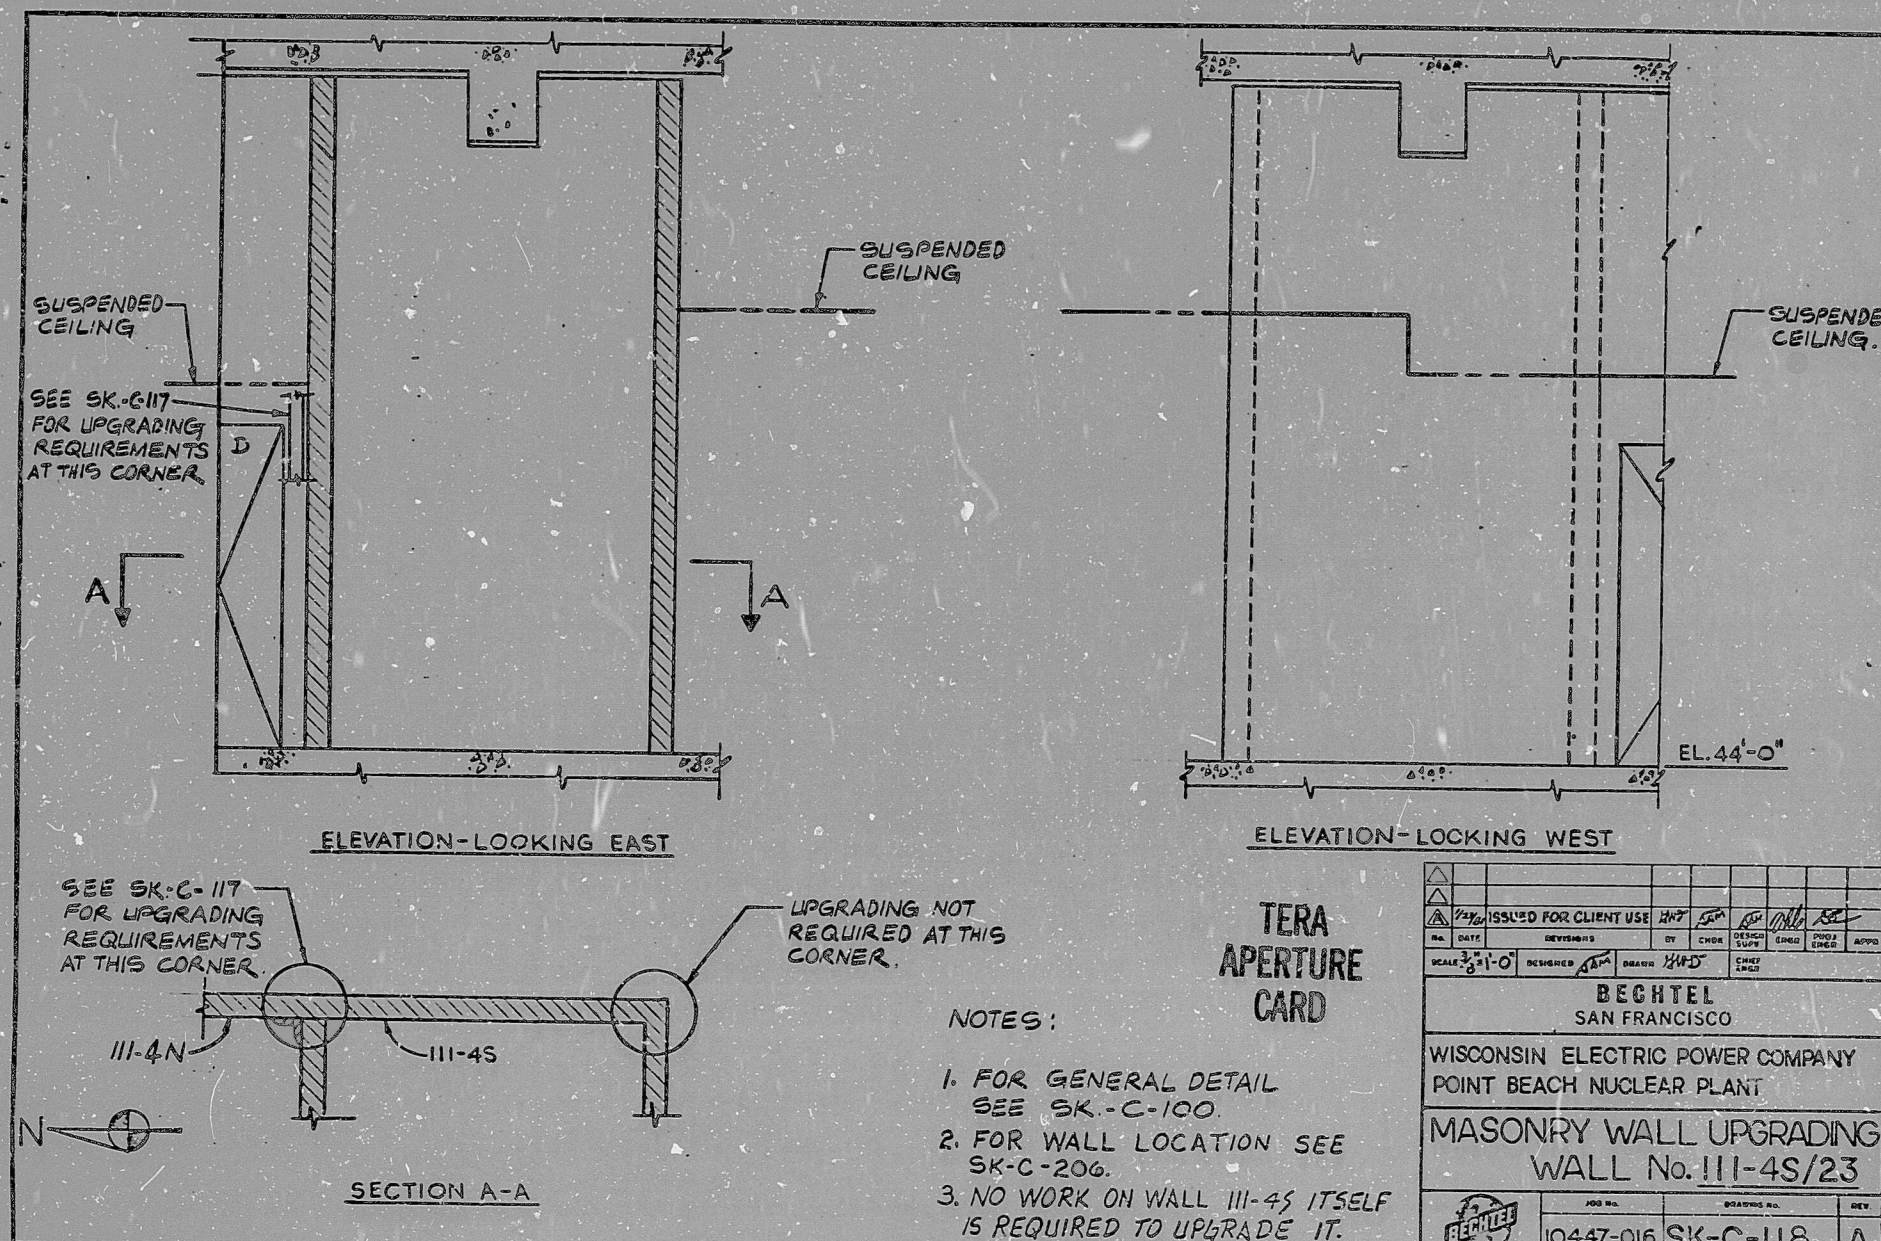

NOTES:

1. FOR GENERAL DETAIL SEE SK-C-100.
2. FOR WALL LOCATION SEE SK-C-206.
3. NO WORK ON WALL III-4S ITSELF IS REQUIRED TO UPGRADE IT.

TERA
APERTURE
CARD

DATE	ISSUED FOR CLIENT USE	BY	CHKD	DESIGN	DATE	CHKD	DATE	APPROV
10/1/68								
SCALE: 3/4"=1'-0"								
DESIGNED: JAM								
DRAWN: JWD								
CHECKED: LRL								
APPROVED: [Signature]								
BECHTEL SAN FRANCISCO								
WISCONSIN ELECTRIC POWER COMPANY POINT BEACH NUCLEAR PLANT								
MASONRY WALL UPGRADING WALL No. III-4S/23								
JOB NO.			DRAWING NO.			REV		
10447-016			SK-C-118			A		

RDS

8127310459

