


This drawing and the design it covers, are the property of BECHTEL. They are hereby loaned and on the borrower's express agreement that they will not be reproduced, copied, loaned, exhibited, or used except in the limited way and private use permitted by any written consent given by the lender to the borrower.

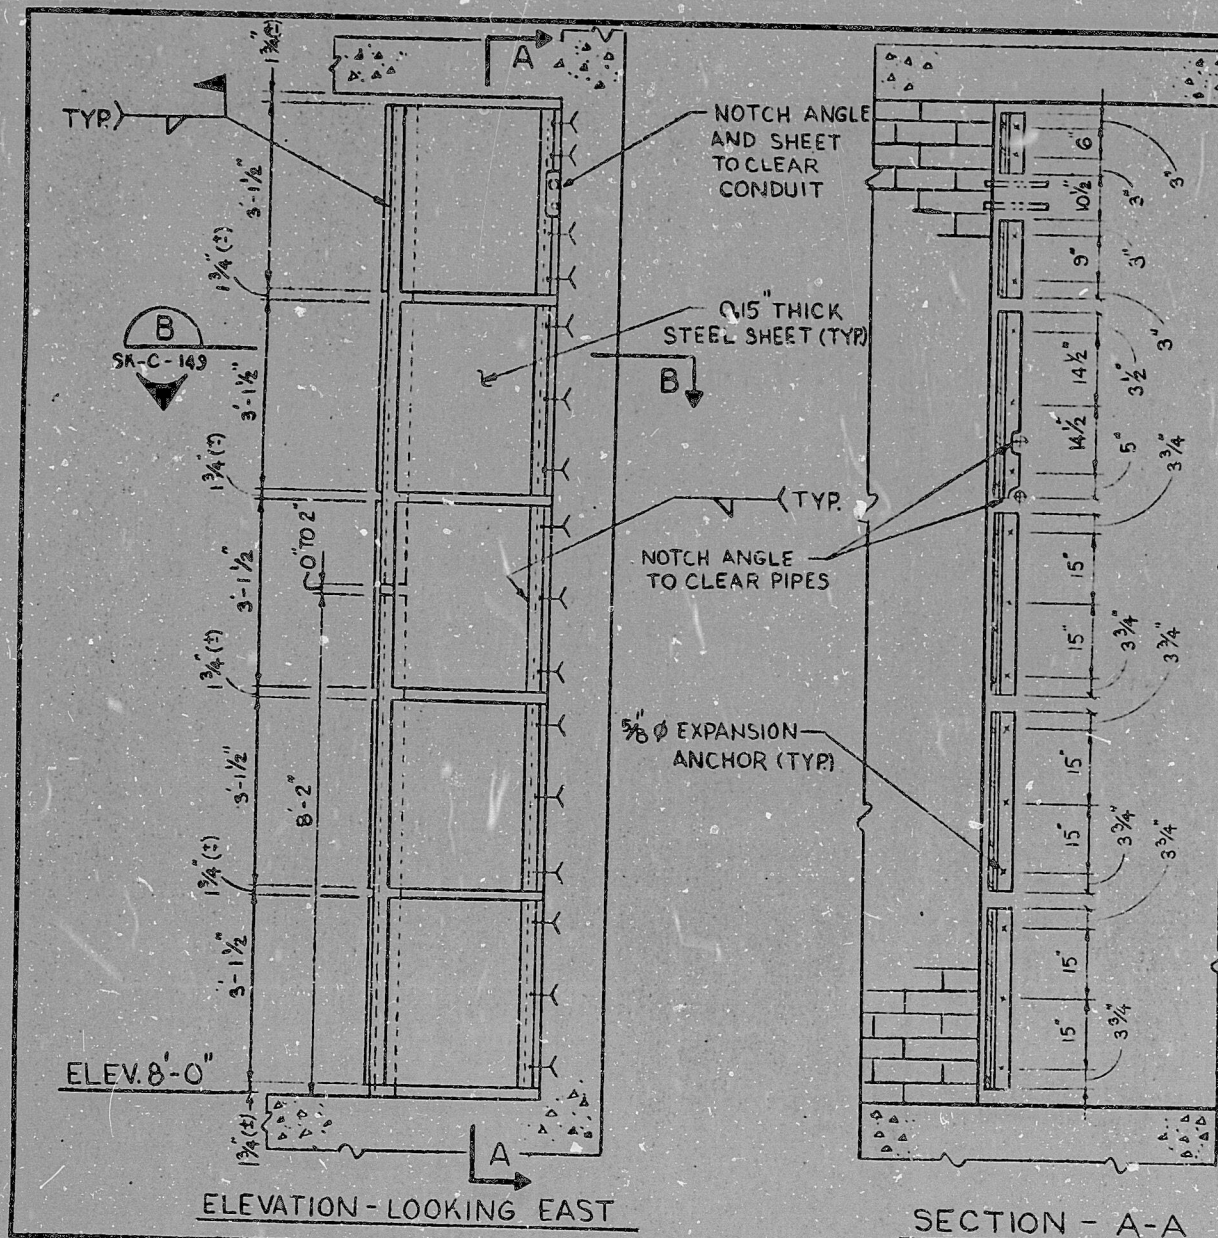

NOTES:

1. FOR GENERAL NOTES, SEE SK-C-100.
2. FOR WALL LOCATION, SEE SK-C-203.
3. WORK THIS DRAWING WITH SK-C-149.

**TERA
APERTURE
CARD**

ISSUED FOR CLIENT USE	DESIGNED	DRAWN	CHECKED	IN CHARGE	DATE
SCALE 1/2" = 1'-0"	DESIGNED	DRAWN	CHECKED	IN CHARGE	DATE
BECHTEL SAN FRANCISCO					
WISCONSIN ELECTRIC POWER COMPANY POINT BEACH NUCLEAR PLANT					
MASONRY WALL UPGRADING WALL No. 161-3/9					
JOB No.		DRAWING No.		REV.	
10447-016		SK-C-148		A	

RDS

8107310519

