




This drawing and the design it covers, are the property of BECHTEL. They are merely loaned and on the borrower's express agreement that they will not be reproduced, copied, loaned, exhibited, or used except in the limited way and under the conditions permitted by the lender to the borrower.

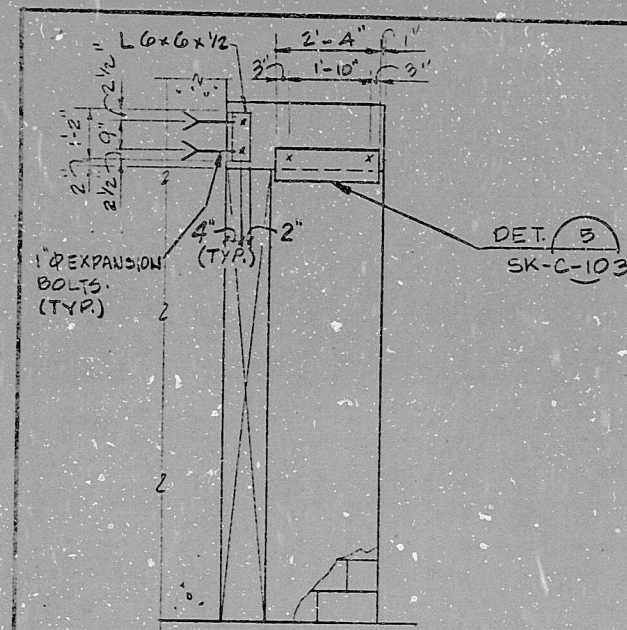


ELEVATION-LOOKING NORTH
SCALE 3/8"-1'-0"

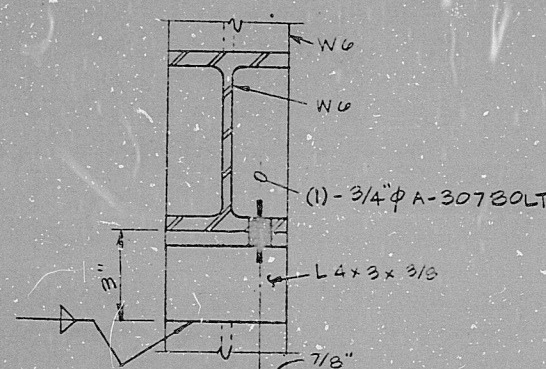


SECTION D
SCALE 3"-1'-0"

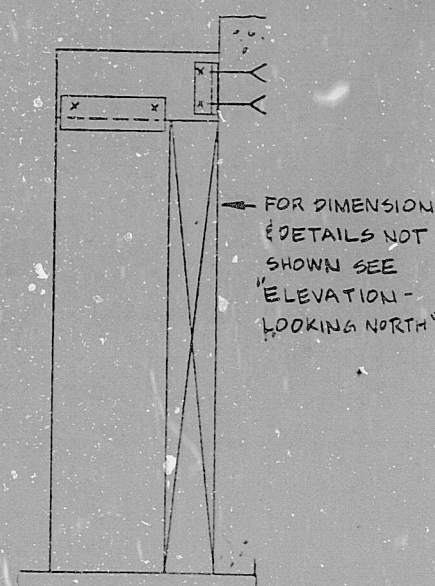

ELEVATION-LOOKING SOUTH
SCALE 3/8"-1'-0"

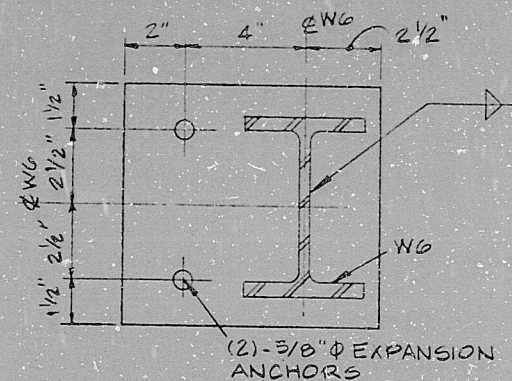

SECTION E
SCALE 3"-1'-0"

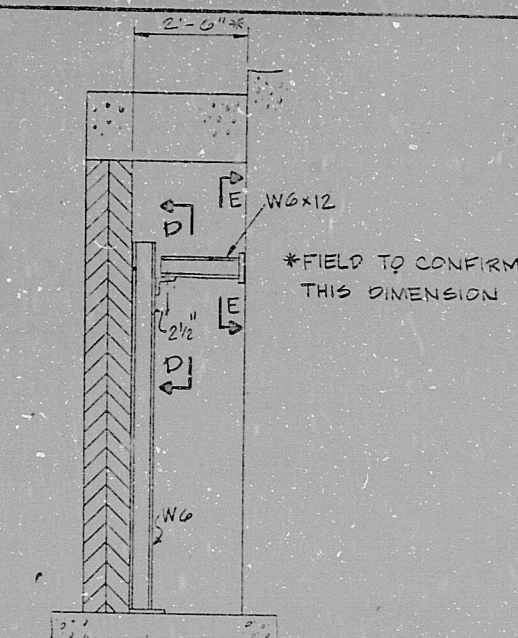

SECTION C
SCALE 3/8"-1'-0" SK-C-181

NOTES:
1. FOR NOTES SEE SK-C-181.

ISSUED FOR CLIENT USE									
NO.	DATE	REVISIONS	BY	CHKD	DESIGNED	ENGR	PROJ	APPV	
SCALE	NOTED	DESIGNED	BY	CHKD	DESIGNED	ENGR	PROJ	APPV	
BECHTEL SAN FRANCISCO WISCONSIN ELECTRIC POWER COMPANY POINT BEACH NUCLEAR PLANT MASONRY WALL UPGRADING WALL No. 143/22									
JOB NO.		DRAWING NO.		REV.					
10447-016		SK-C-182 A							

TERA
APERTURE
CARD

RTDS

8107310575

