

17"

11"

8.5"

8.5"

11"

17"

17"

11"

8.5"

8.5"

11"

17"


16X

I certify that the image contained on this frame was made in the normal and regular course of business, on the date stated below and that it is an accurate reproduction of the document submitted to reprographics.

REV.	LOAD DESCRIPTION	EQUIR No.	MCC No.	CONT. DWG. No.	SCHEME No.	BREAKER				STARTER		WIRE SIZE (AWG)	LOAD KVA	FULL LOAD AMPS	CONT. AMPS.	
						FRM. SIZE	TRIP CONT. SETTING	INST. TRIP SETTING	TYPE	REMARKS	WIRE SIZE (AWG)					LOAD KVA
8	SERVICE WATER SUPPLY FAN 01V-90E	01V-90E	0B6501	E-65	0AB6501	100	50									
7	SERVICE WATER STRAINER 0F-75E	0F-75E	0B6502	E-90	0AB6502	100	10									
6	SUPPLY CHANNEL A DISCONNECT DEVICE		0B6503	E-80	0AB6503	100	100									
0	SPACE		0B6504		0AB6504											
3	SPACE HEATER DISCONNECT		0B6505	E-80	0AB6505	100	15									
7	INSTRUMENT TRANSFORMER OX-95	OX-95	0B6506	E-97	0EB6506	100	50									
5	CHANNEL 'E' DISCONNECT FOR CUB. 0B6501		0B6507	E-148	0EVO40	100										
5	CHANNEL 'E' DISCONNECT FOR CUB. 0B6502		0B6508	E-190	0EWO23	100										
5	SPACE		0B6509													
5	SPACE		0B6510													
5	SPACE		0B6511													

This drawing and the design it covers are the property of BECHTEL. They are hereby loaned and on the borrower's express agreement that they will not be reproduced, copied, loaned, exhibited, or used except in the limited way and phrase as permitted by any written consent given by the lender to the borrower.

6-12-71 ADD REMARKS  
W. J. LINCOLN CORP. FAN # 2041  
1-1-72 ISSUED FOR CONSTRUCTION

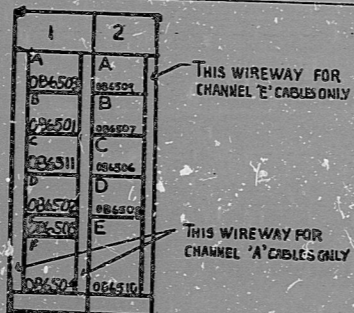

CLASS 1E 460V MOTOR CONTROL CENTER No. 0B65  
LOCATION: SERVICE WATER BUILDING EL. 634'-6"

REF. DWG: E7-136

NOTE: 1. CONTROL TRANSFORMER RATING SHALL BE 150VA  
2. INTERLOCKED BY KIRK KEY WITH BRKR 0B6603  
3. NON-AUTOMATIC CIRCUIT INTERRUPTER WITH KIRK KEY (KEYED WITH CUB. 0B6607)  
4. NON-AUTOMATIC CIRCUIT INTERRUPTER WITH KIRK KEY (KEYED WITH CUB. 0B6603)

BECHTEL  
ANN ARBOR, MICHIGAN

MIDLAND PLANT UNITS 1 & 2  
CONSUMERS POWER COMPANY

CLASS 1E 460V MOTOR CONTROL CENTER  
SCHEDULES UNIT 2 & COMMON

JOB No.	DRAWING No.	REV.
7220	E-18(Q)S-20	9

PRO APERTURE CARD

RIDS

8302020295

