

17"
11"
8.5"


17"
11"
8.5"

16X

I certify that the image contained on this frame was made in the normal and regular course of business, on the date stated below and that it is an accurate reproduction of the document submitted to reprographes.

This drawing and the design it covers are the property of BECHTEL. They are merely loaned and on the borrower's express agreement that they will not be reproduced, copied, loaned, exhibited, or used except in the limited way and private use permitted by the lender to the borrower.

REV.	LOAD DESCRIPTION	EQUIP. No.	MCC CUBICLE No.	CONT. DWS. No.	SCHEME No.	BREAKER				STARTER		WIRE SIZE (AWG)	LOAD KVA	FULL LOAD AMPS.	CONT. AMPS.	
						FRAME SIZE AMPS	TRIP/CONT. RATING	INST. TRIP SETTING	XFL POS. AMP.	TYPE	REMARKS					
9	SERVICE WATER SUPPLY FAN 0VY-90E	0VY-90E	OB6601	E-469	OB86601	100	50L			2	IA	NOTE 1	#6	15HP	19.5	
7	SERVICE WATER STRAINER 0F-75E	0F-75E	OB6602	E-190	OB86602	100	10			1	IA		#14	3 HP	6	
6	SUPPLY CHANNEL B DISCONNECT DEVICE		OB6603	E-80	OB86603	100	100									
0	SPACE															
4	SPACE HEATER DISCONNECT															
7	INSTRUMENT TRANSFORMER 0X-95		OB6605	E-80	OB86605	100	15						#14			
6	CHANNEL 'E' DISCONNECT FOR CUB. OB6601		OB6606	E-97	OB86606	100	50						2/C#6	25 KVA	52.1	
5	CHANNEL 'E' DISCONNECT FOR CUB. OB6602		OB6607	E-448	OB86607	100							#6			
5	SPACE		OB6608	E-190	OB86608	100							#14			
5	SPACE		OB6609		OB86609											
5	SPACE		OB6610		OB86610											
5	SPACE		OB6611		OB86611											

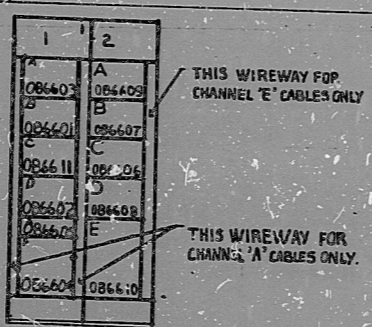

CLASS 1E 460V MOTOR CONTROL CENTER No. OB666
 LOCATION: SERVICE WATER BUILDING EL. 634'-6"
 REF. DWG: E-7-137
 NOTE: 1-CONTROL TRANSFORMER RATING SHALL BE 150VA
 2-INTERLOCKED BY KIRK KEY WITH BRKR. OB6503

- 3. NON-AUTOMATIC CIRCUIT INTERRUPTER WITH KIRK KEY (KEYED WITH CUB. OB6507)
- 4. NON-AUTOMATIC CIRCUIT INTERRUPTER WITH KIRK KEY (KEYED WITH CUB. OB6508)

BECHTEL ANN ARBOR, MICHIGAN		
MIDLAND PLANT UNITS 1 & 2 CONSUMERS POWER COMPANY		
CLASS 1E 460 MOTOR CONTROL CENTER SCHEDULES UNIT 2 COMMON		
	JOB No. 7220	DRAWING No. E-16(Q)SH.21
		REV. 9

P.R.C.
APERTURE
CARD

8.5"
11"
17"

8.5"
11"
17"

RIDS

8302030296

