
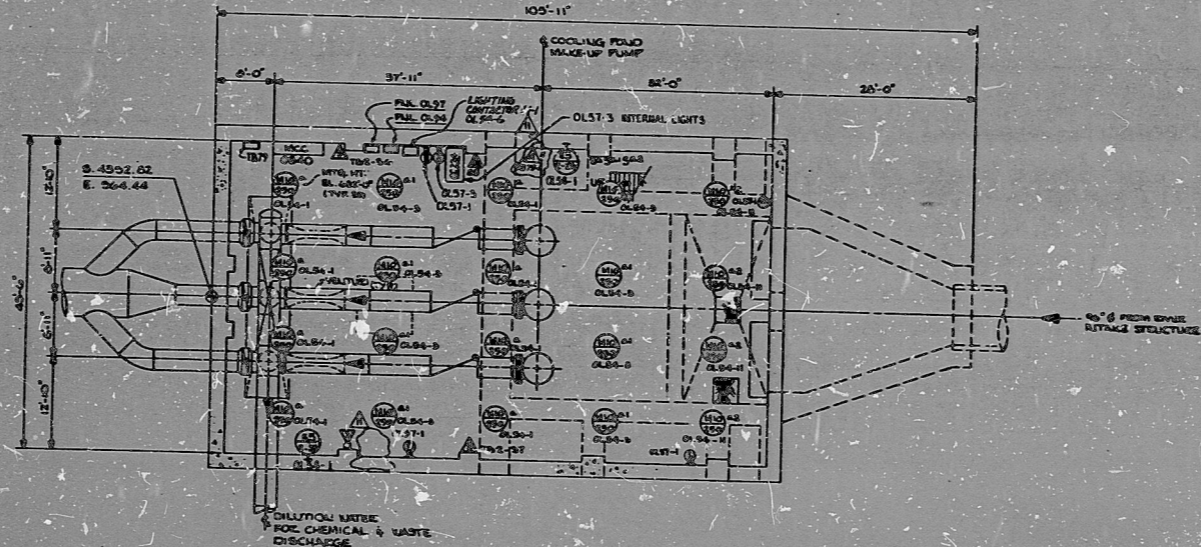
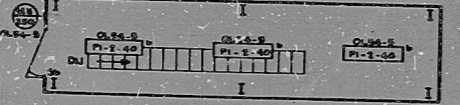
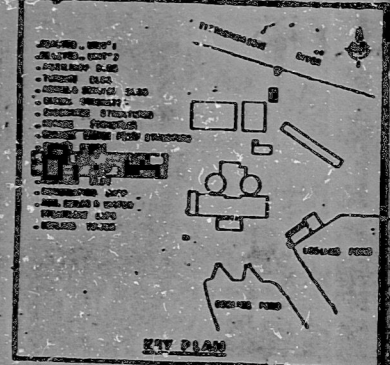
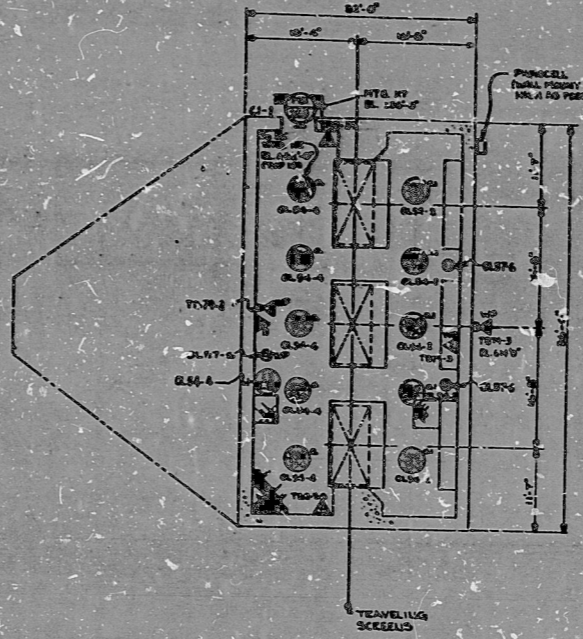


E-574 SH10F1

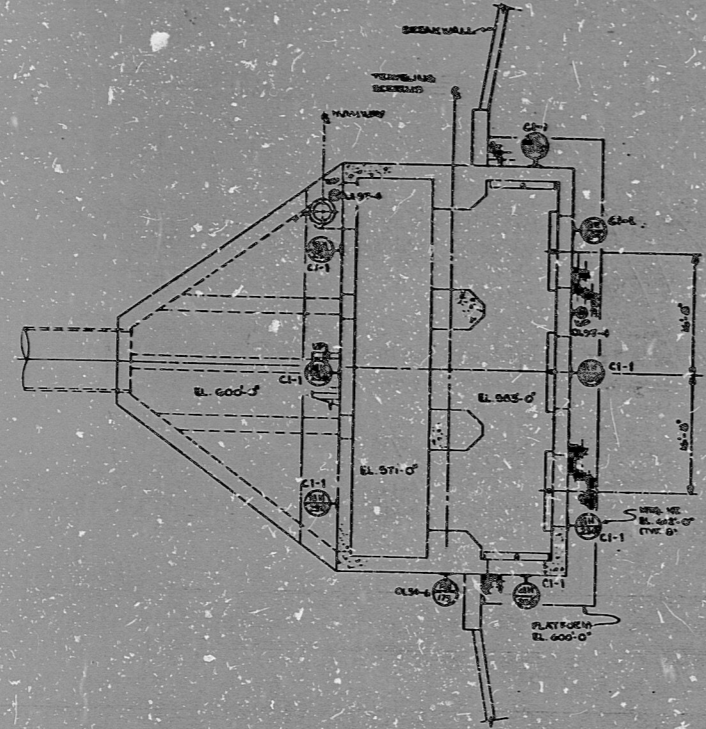

- REFERENCE DRAWINGS
- E-43 COMMUNICATION SYSTEM NOTES, SYMBOLS & DETAILS.
  - E-44 LIGHTING SYMBOLS, SYMBOLS & DETAILS.
  - E-45 LIGHTING PANEL SCHEDULE.
  - E-554, S&E COMMUNICATIONS WIRE DIAGRAM, PUBLIC ADDRESS & EMERGENCY EVACUATION ALARM SYSTEMS.
  - E-554, S&E COMMUNICATIONS WIRE DIAGRAM, FIRE TELEPHONES.
  - E-554, S&E COMMUNICATIONS WIRE DIAGRAM, INTERCOM & WOULD POWERED PHONES.

NO.	REVISION	DATE	BY	CHKD.
1	REVISED SHEET			
2				
3				
4				
5				
6				
7				
8				

REVISED SHEET

REGLAND PLANT UNITS 1 & 2  
CONSUMERS POWER COMPANY

LIGHTING & COMMUNICATION  
COOLING POND MAKEUP WATER INTAKE  
AND PUMP STRUCTURE PLANS

NO. 7220 E-574 SH10F1 11

PRO  
APERTURE  
CARD

30X

These drawings and the design to which they refer are prepared by or under the supervision of the undersigned and are not to be used for any other purpose without the written consent of the undersigned.

11  
9.5  
8.5  
11  
17

11  
9.5  
8.5  
11  
17

RIDS

8302030586

