
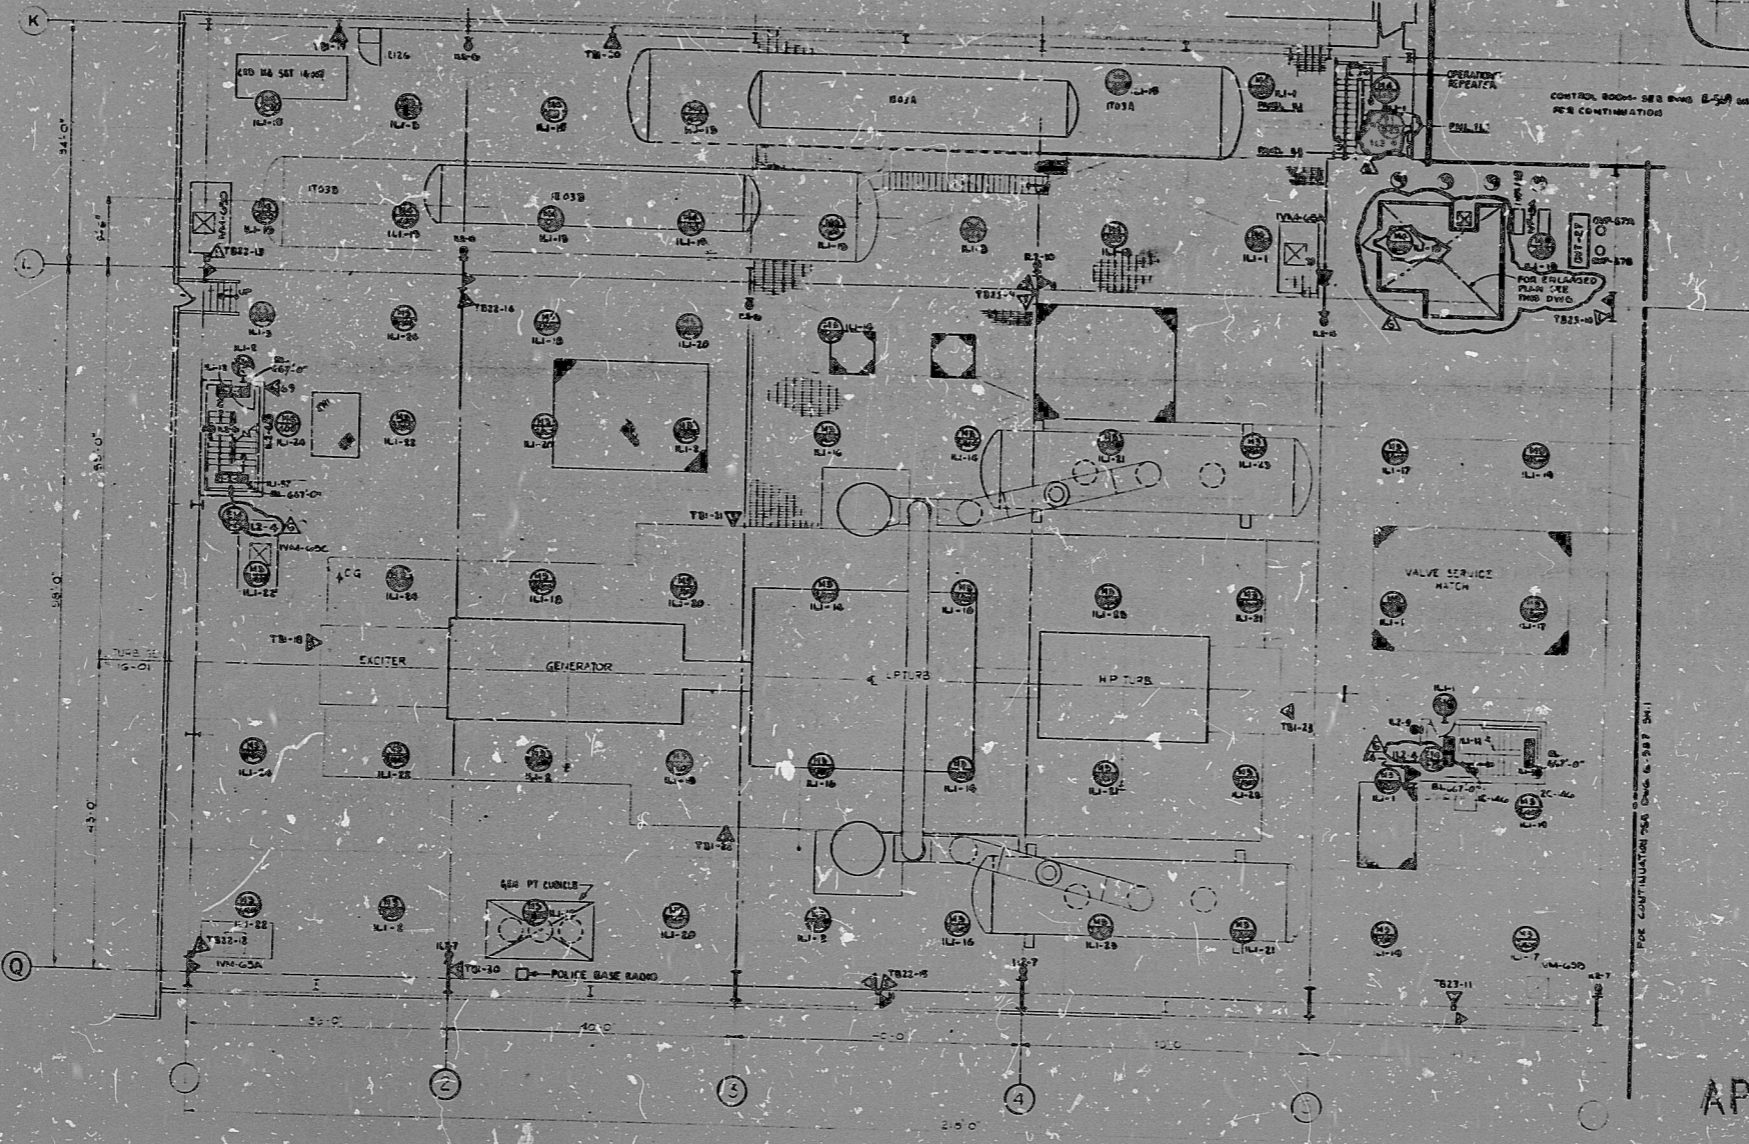
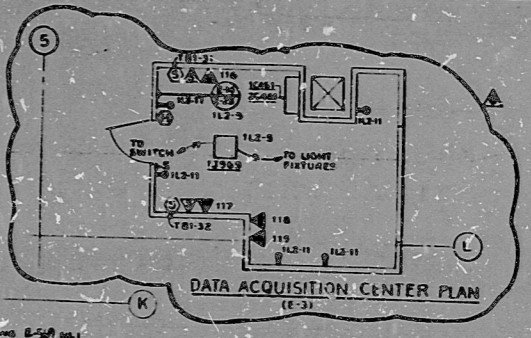
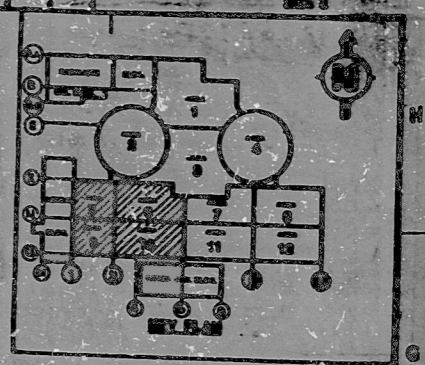


E-583 SH.1 OF 1

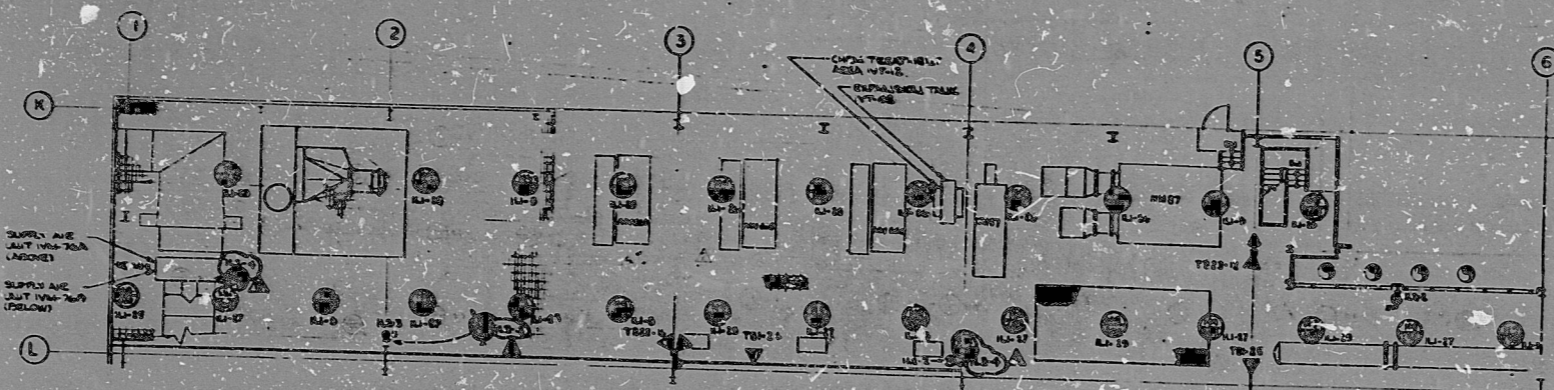

- NOTES
SEE E-583 SH.1 FOR NOTES
- REFERENCE DRAWINGS
 DWG E-583 - COMMUNICATIONS SYSTEM W/4-30A & W/4-30B
 DWG E-584 - LIGHTING AND COMMUNICATIONS SYSTEM W/4-30A & W/4-30B
 DWG E-585 - LIGHTING AND COMMUNICATIONS SYSTEM W/4-30A & W/4-30B
PRO APERTURE CARD

SHEET COMPANY			
MIDLAND PLANT UNITS 1 & 2 COMMERCIAL POWER COMPANY			
LIGHTING AND COMMUNICATIONS TURBINE BUILDING UNIT 1 FLOOR ELEVATION 659'-0" (6593'-0")			
NO.	DATE	BY	CHECKED
7220	E-583 SH.1 OF 1	J. W. HARRIS	J. W. HARRIS

30X

8.5"
11"


RIDS

8302040068

