

11

11

8.5

8.5

11

17

11


11

8.5

8.5

11

17

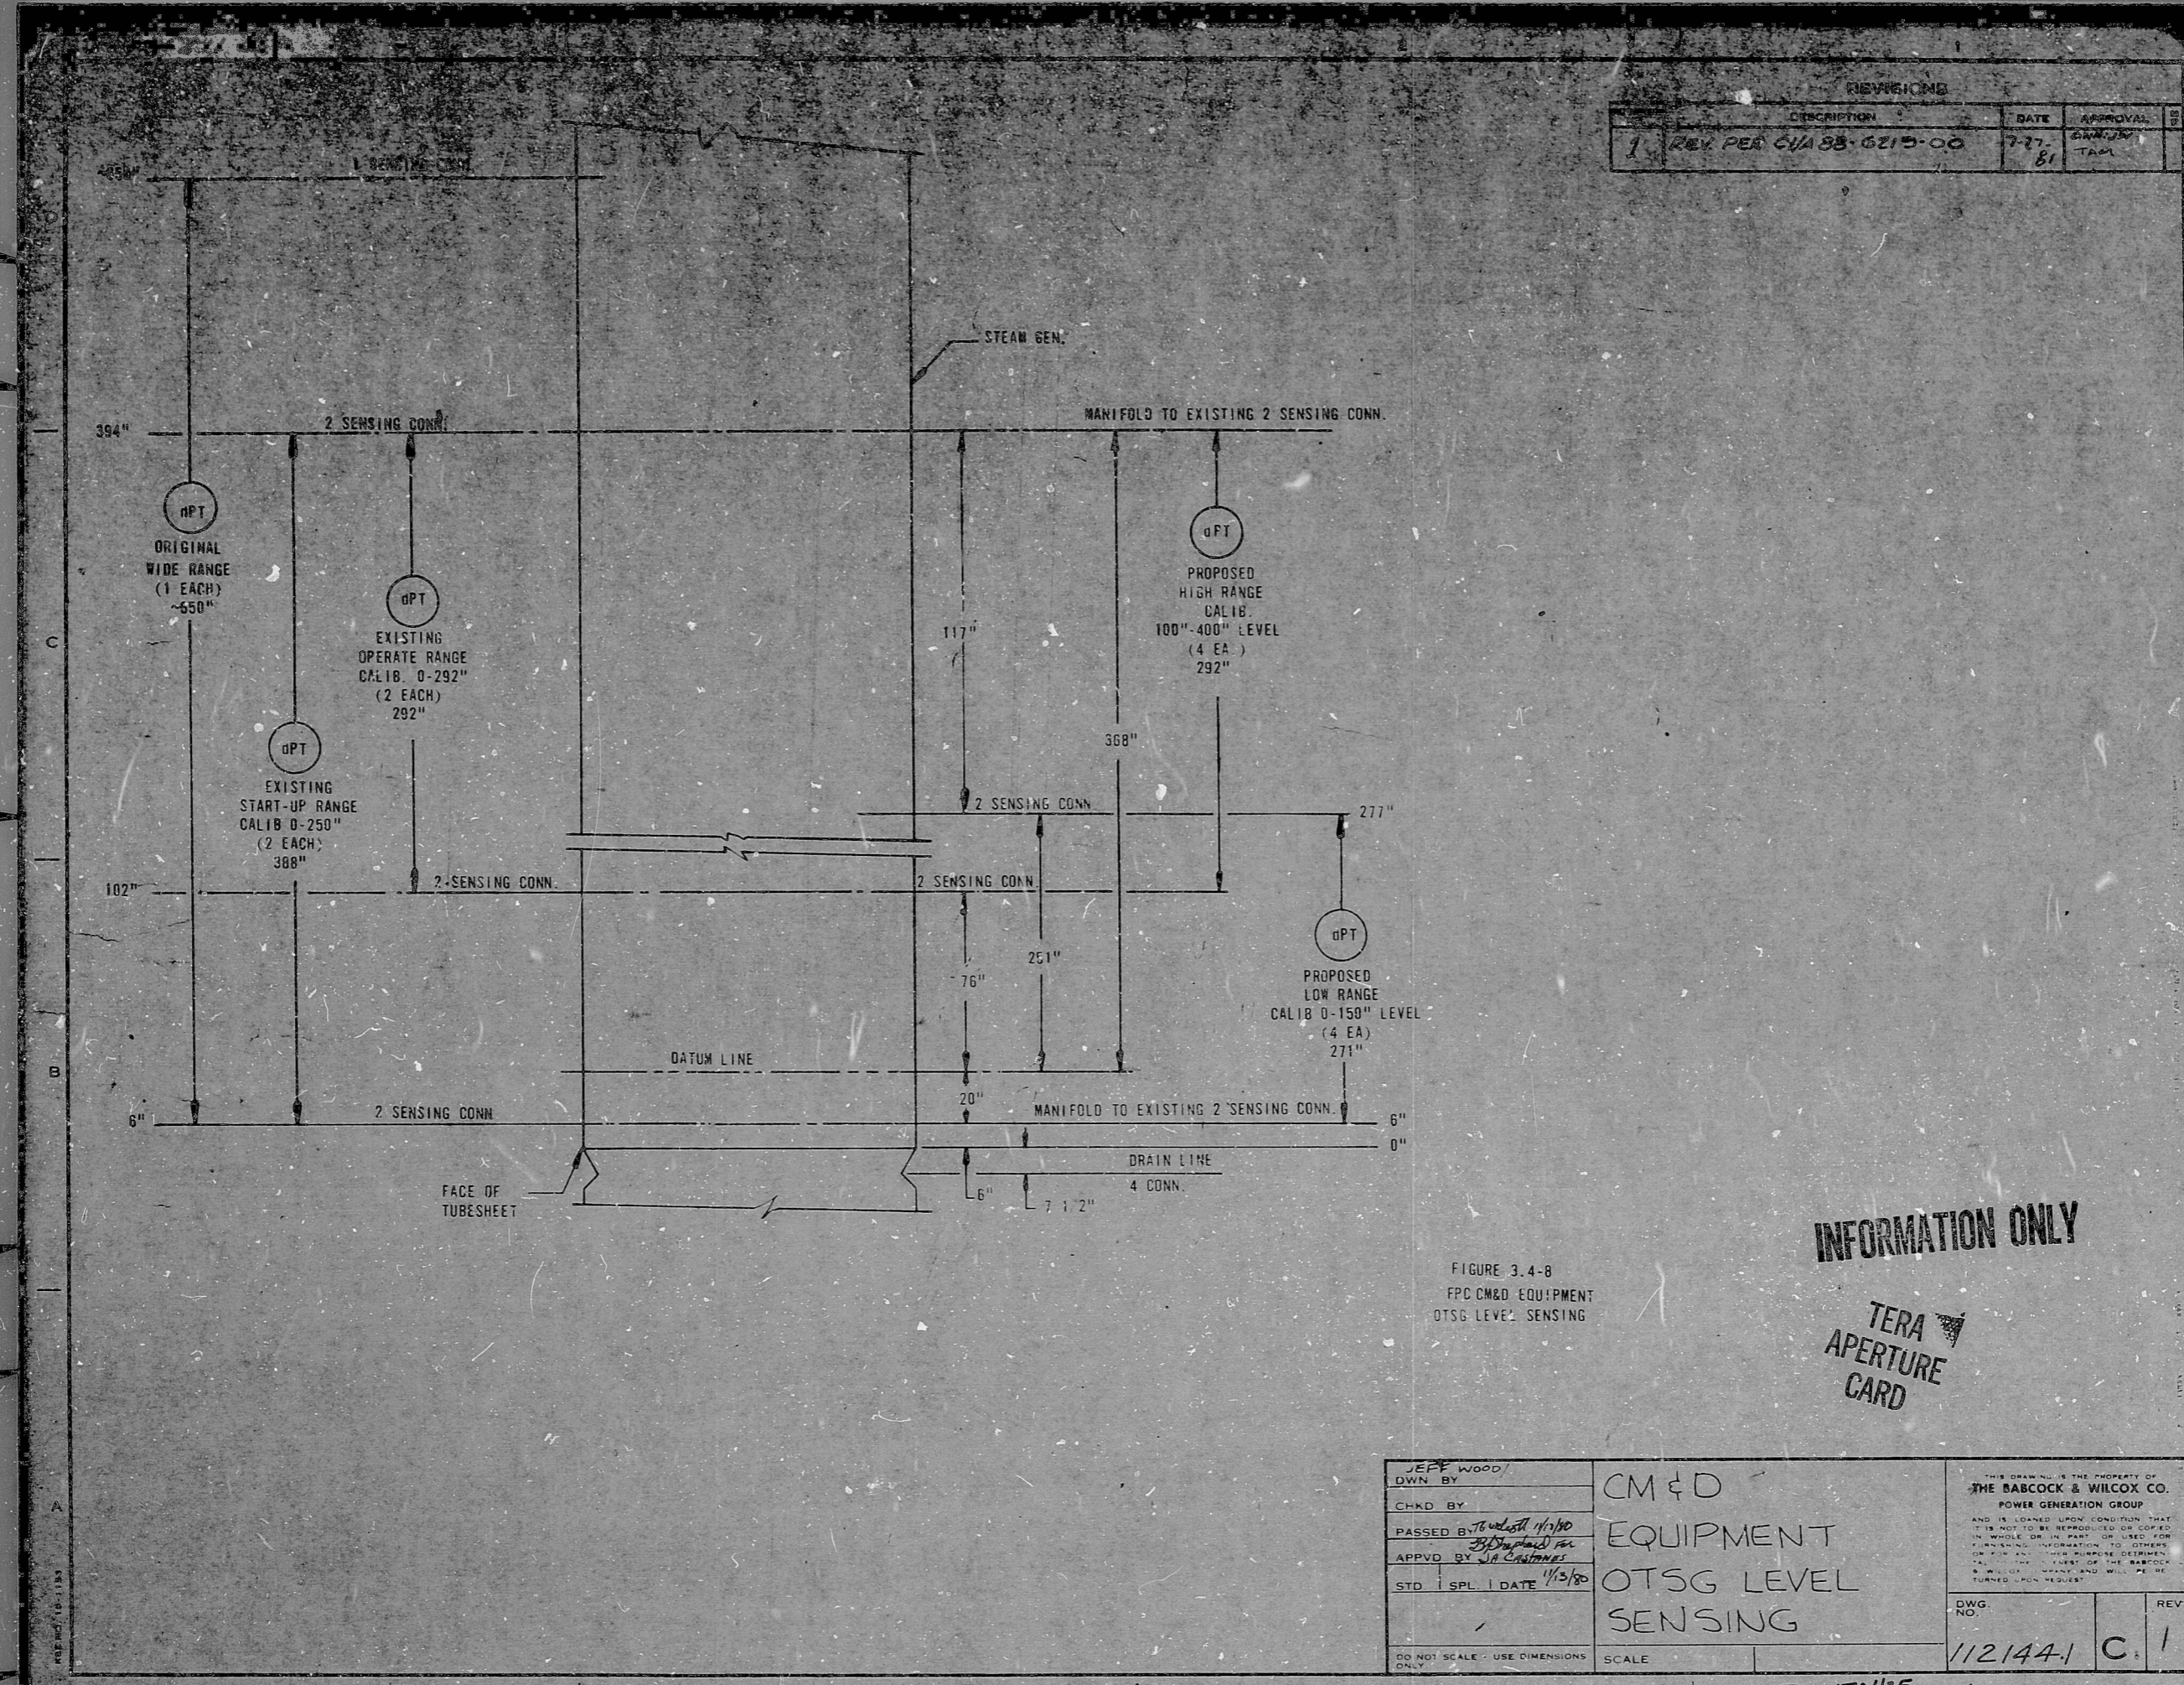

REVISIONS			
NO.	DESCRIPTION	DATE	APPROVAL
1	REV. PER CVA 88-0215-00	7-27-81	TAM

FIGURE 3.4-8
FPC CMD EQUIPMENT
OTSG LEVEL SENSING

INFORMATION ONLY
TERA
APERTURE
CARD

JEFF WOOD/ DWN BY		CM & D	THIS DRAWING IS THE PROPERTY OF THE BABCOCK & WILCOX CO. POWER GENERATION GROUP AND IS LOANED UPON CONDITION THAT IT IS NOT TO BE REPRODUCED OR COPIED IN WHOLE OR IN PART OR USED FOR ANY PURPOSE OTHER THAN THAT SPECIFICALLY STATED BY THE DRAWING. ANY USE OF THIS DRAWING FOR OTHER THAN THE ABOVE SPECIFIED PURPOSES WILL BE TURNED OVER TO THE DRAWING OFFICE.
CHKD BY		EQUIPMENT	
PASSED BY <i>Jeff Wood</i>		OTSG LEVEL	
APPVD BY <i>SA Costanzo</i>		SENSING	
STD	SPL	DATE 1/3/80	DWG NO.
DO NOT SCALE - USE DIMENSIONS ONLY			REV.
SCALE			112144-1 C 1

8108170435

RIDS

8108170435

