


REVISIONS			
REVISION NO.	DESCRIPTION	DATE	APPROVAL

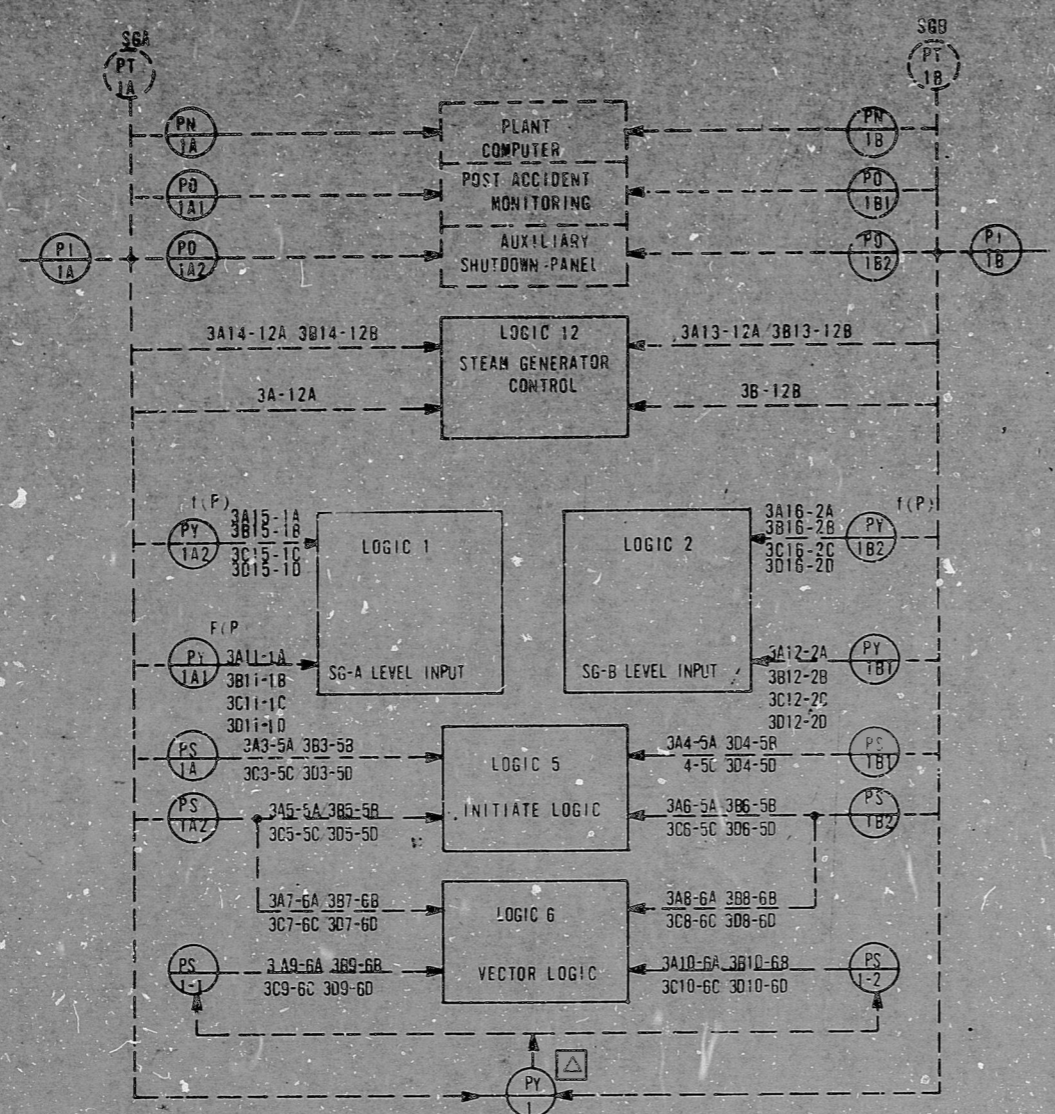

COMPONENT	PR	CR	S	SP	OR	IR	OS	OTHER	DATA
PN1A, PN1B									
PO1A1, PO1A2, PO1B1, PO1B2									
PT1A, PT1B	X								0-1200 PSIG 0-1200 PSIG 1200 PSIG
PI1A, PI1B	X								0-1200 PSIG
PY1A1, PY1B1, PY1A2, PY1B2					X	X			0-1200 PSIG BY VENDOR
PS1A1, PS1B1					X				P < 750 PSIG
PS1A2, PS1B2					X				P < 600 PSIG
PY1									
PS1-1				X					SGA PRESS 150 PSIG > SGB PRESS
PS1-2				X					SGB PRESS 150 PSIG > SGA PRESS

PR = PROCESS RANGE  
 CR = CALIBRATED RANGE  
 S = CALIBRATED SPAN  
 SP = SETPOINT  
 OR = OUTPUT RANGE  
 IR = INPUT RANGE  
 OS = OUTPUT SPAN

INFORMATION ONLY

TERA /  
 APERTURE  
 CARD

Figure 3.4-3a

DESIGNED BY: <i>F. H. B.</i> DRAWN BY: <i>J. W.</i> CHECKED BY: <i>J. H. B.</i> APPROVED BY: <i>J. H. B.</i> DATE: 2-20-81 STD. SPL. DATE:	<b>EFIC LOGIC 3                  STEAM GENERATOR                  PRESSURE</b>	THE BABCOCK & WILCOX CO. POWER GENERATION GROUP 1122972C
SCALE:	REV: 0	830170438

17"  
 11"  
 8.5"  
 8.5"  
 11"  
 17"

17"  
 11"  
 8.5"  
 8.5"  
 11"  
 17"

RIDS

8108170438

