

34

34

22

22

17

17

11

11

8.5

8.5

8.5

8.5

11


11

17

17

22

22

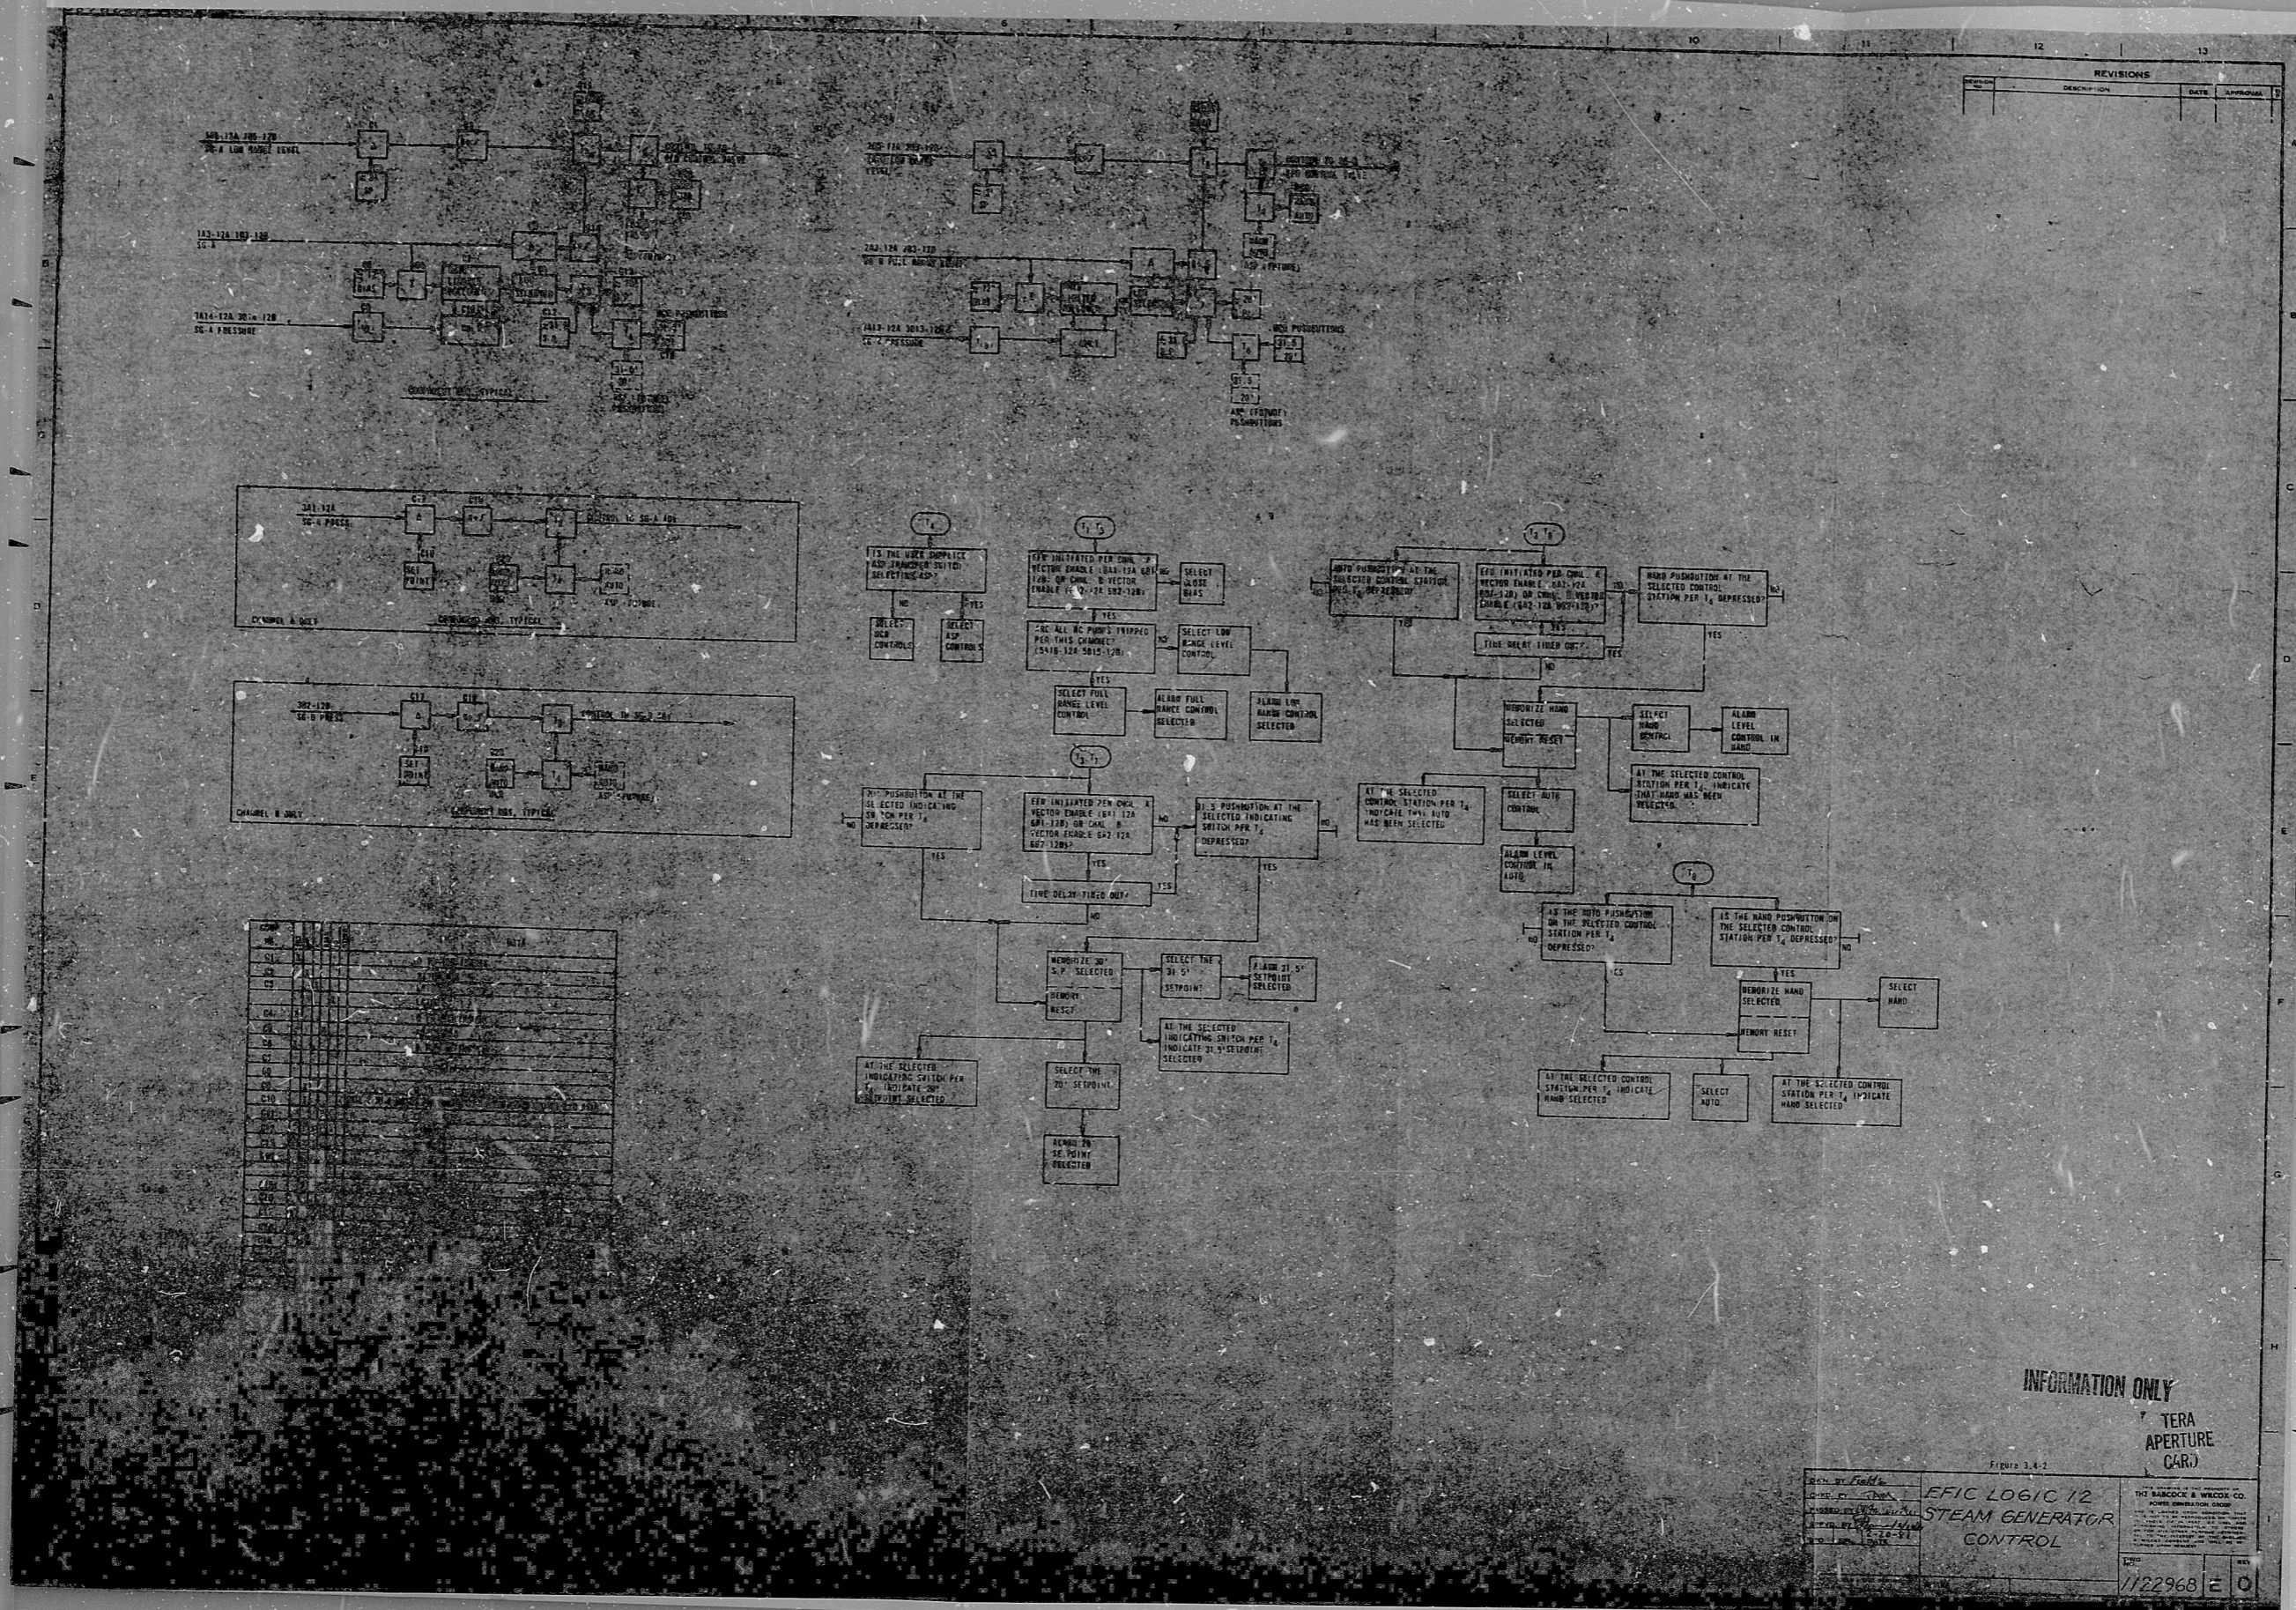

INFORMATION ONLY
 TERA
 APERTURE
 (CAR)

Figure 3.4-2
EFIC LOGIC 12
STEAM GENERATOR
CONTROL

THE BARCOCK & WISCOX CO.
 1122968

8108170452

34

RIDS

8108170452

