
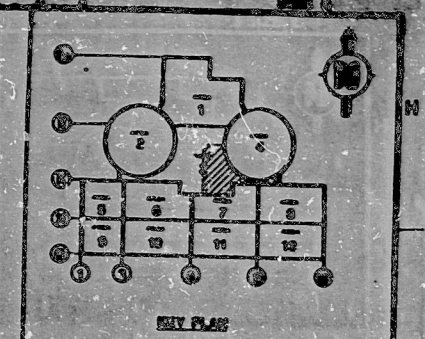


17"
11"
8.5"
8.5"
11"
17"

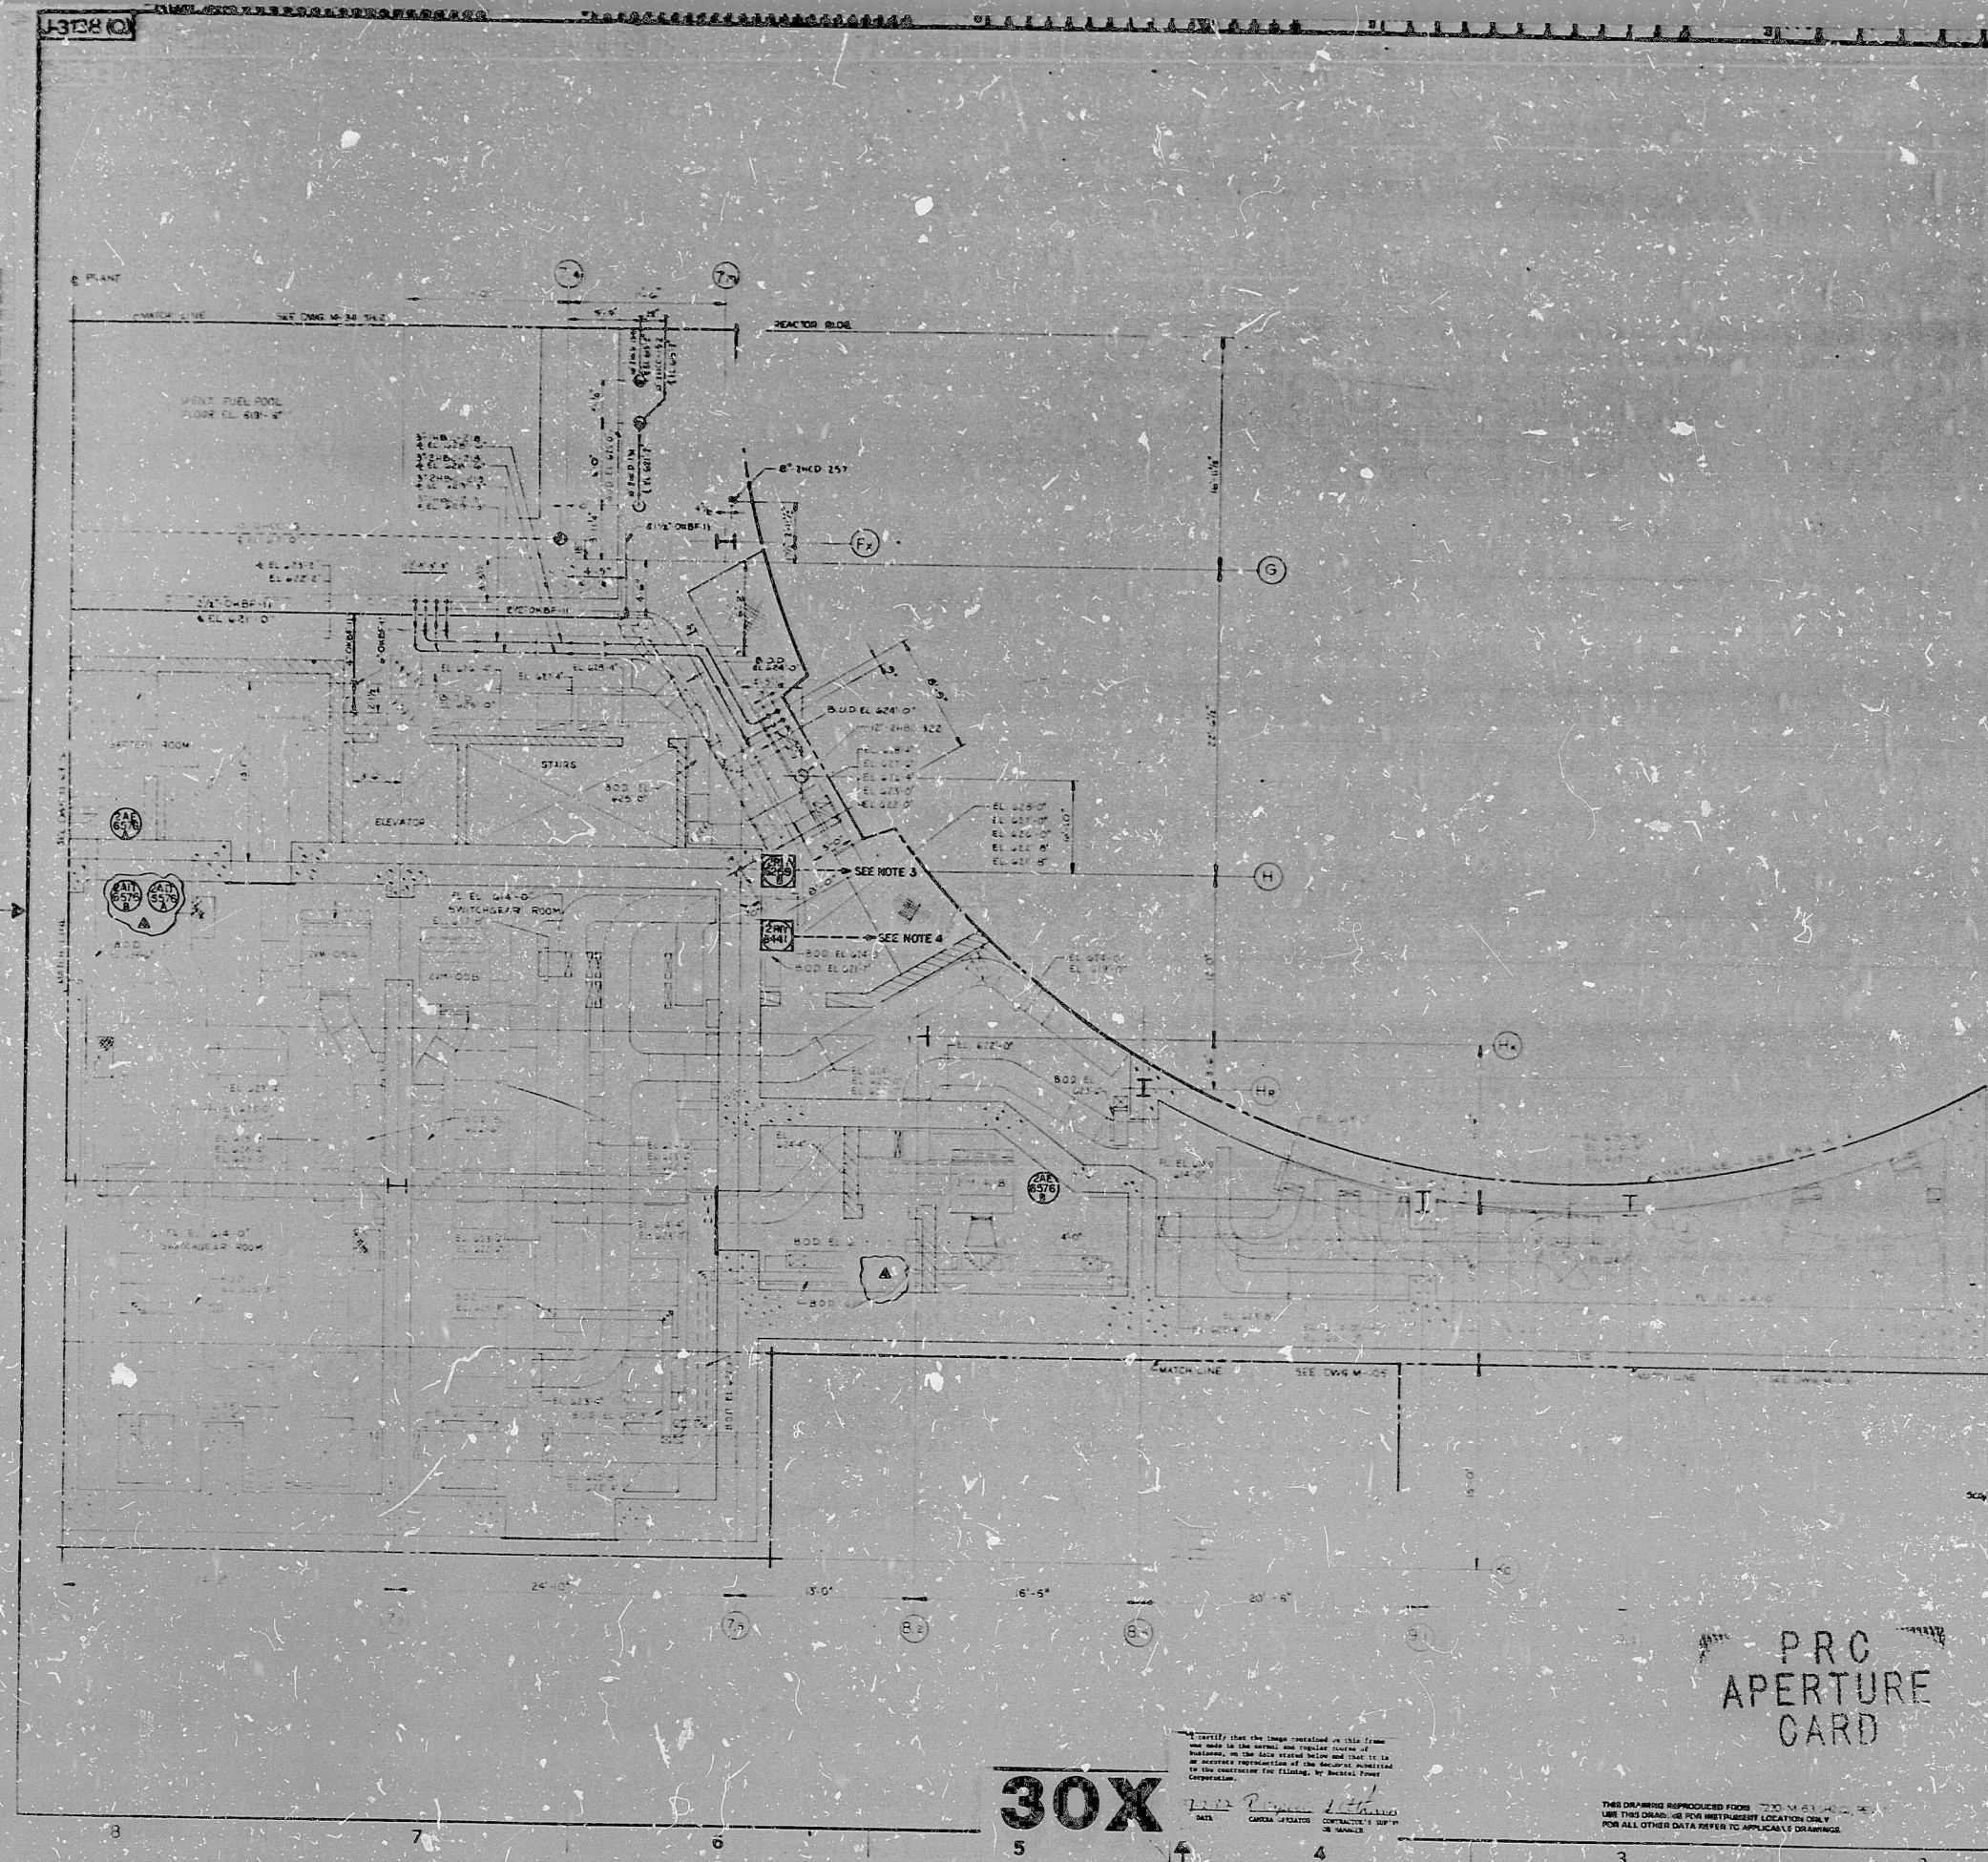

SYSTEMS INDEX	
SYSTEM	NO.
FIRE PROTECTION SYSTEM	1-12
FUEL POOL COOLING SYSTEM	13-14
AUXILIARY SYSTEMS/TURBINE EXHAUST SYSTEM	15-16
CHILLED WATER SYS. & AIR-CONDITIONING EQUIPMENT	17-18

REVISIONS

NO.	DATE	DESCRIPTION

FIELD INSTRUMENT LOCATION DRAWING NOTES

- SEE DWG 7220-J-3012 FOR ALL GENERAL NOTES.
- DELETED.
- SIGNAL FROM DUCT MONITOR 2RE-00880. FOR RELOCATION SEE DWG 7220-J-353.
- SIGNAL FROM MONITORS 2RE-0442A/B. FOR RELOCATION SEE DWG 7220-J-345.

NO.	DATE	DESCRIPTION
1		
2		
3		

PRC
APERTURE
CARD

BECHTEL
MIDLAND PLANT UNITS 1 & 2
CONSUMERS POWER COMPANY
INSTRUMENT LOCATION DRAWING
AREA 3
PLAN OF EL 64'-0"
7220 J-3138 (C) 4

30X

DATE: _____
DRAWN BY: _____
CHECKED BY: _____
APPROVED BY: _____

THIS DRAWING REPRODUCED FROM 7220-M-6134-1
USE THIS DRAWING FOR INSTRUMENT LOCATION ONLY
FOR ALL OTHER DATA REFER TO APPLICABLE DRAWINGS

17"
11"
8.5"
8.5"
11"
17"

RIDS

8302040568

