
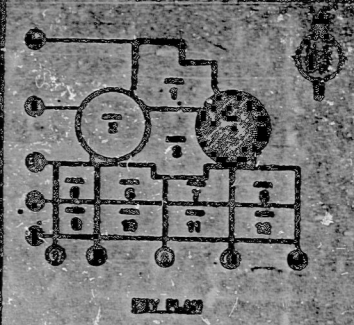


17  
11  
8.5  
8.5  
11  
17

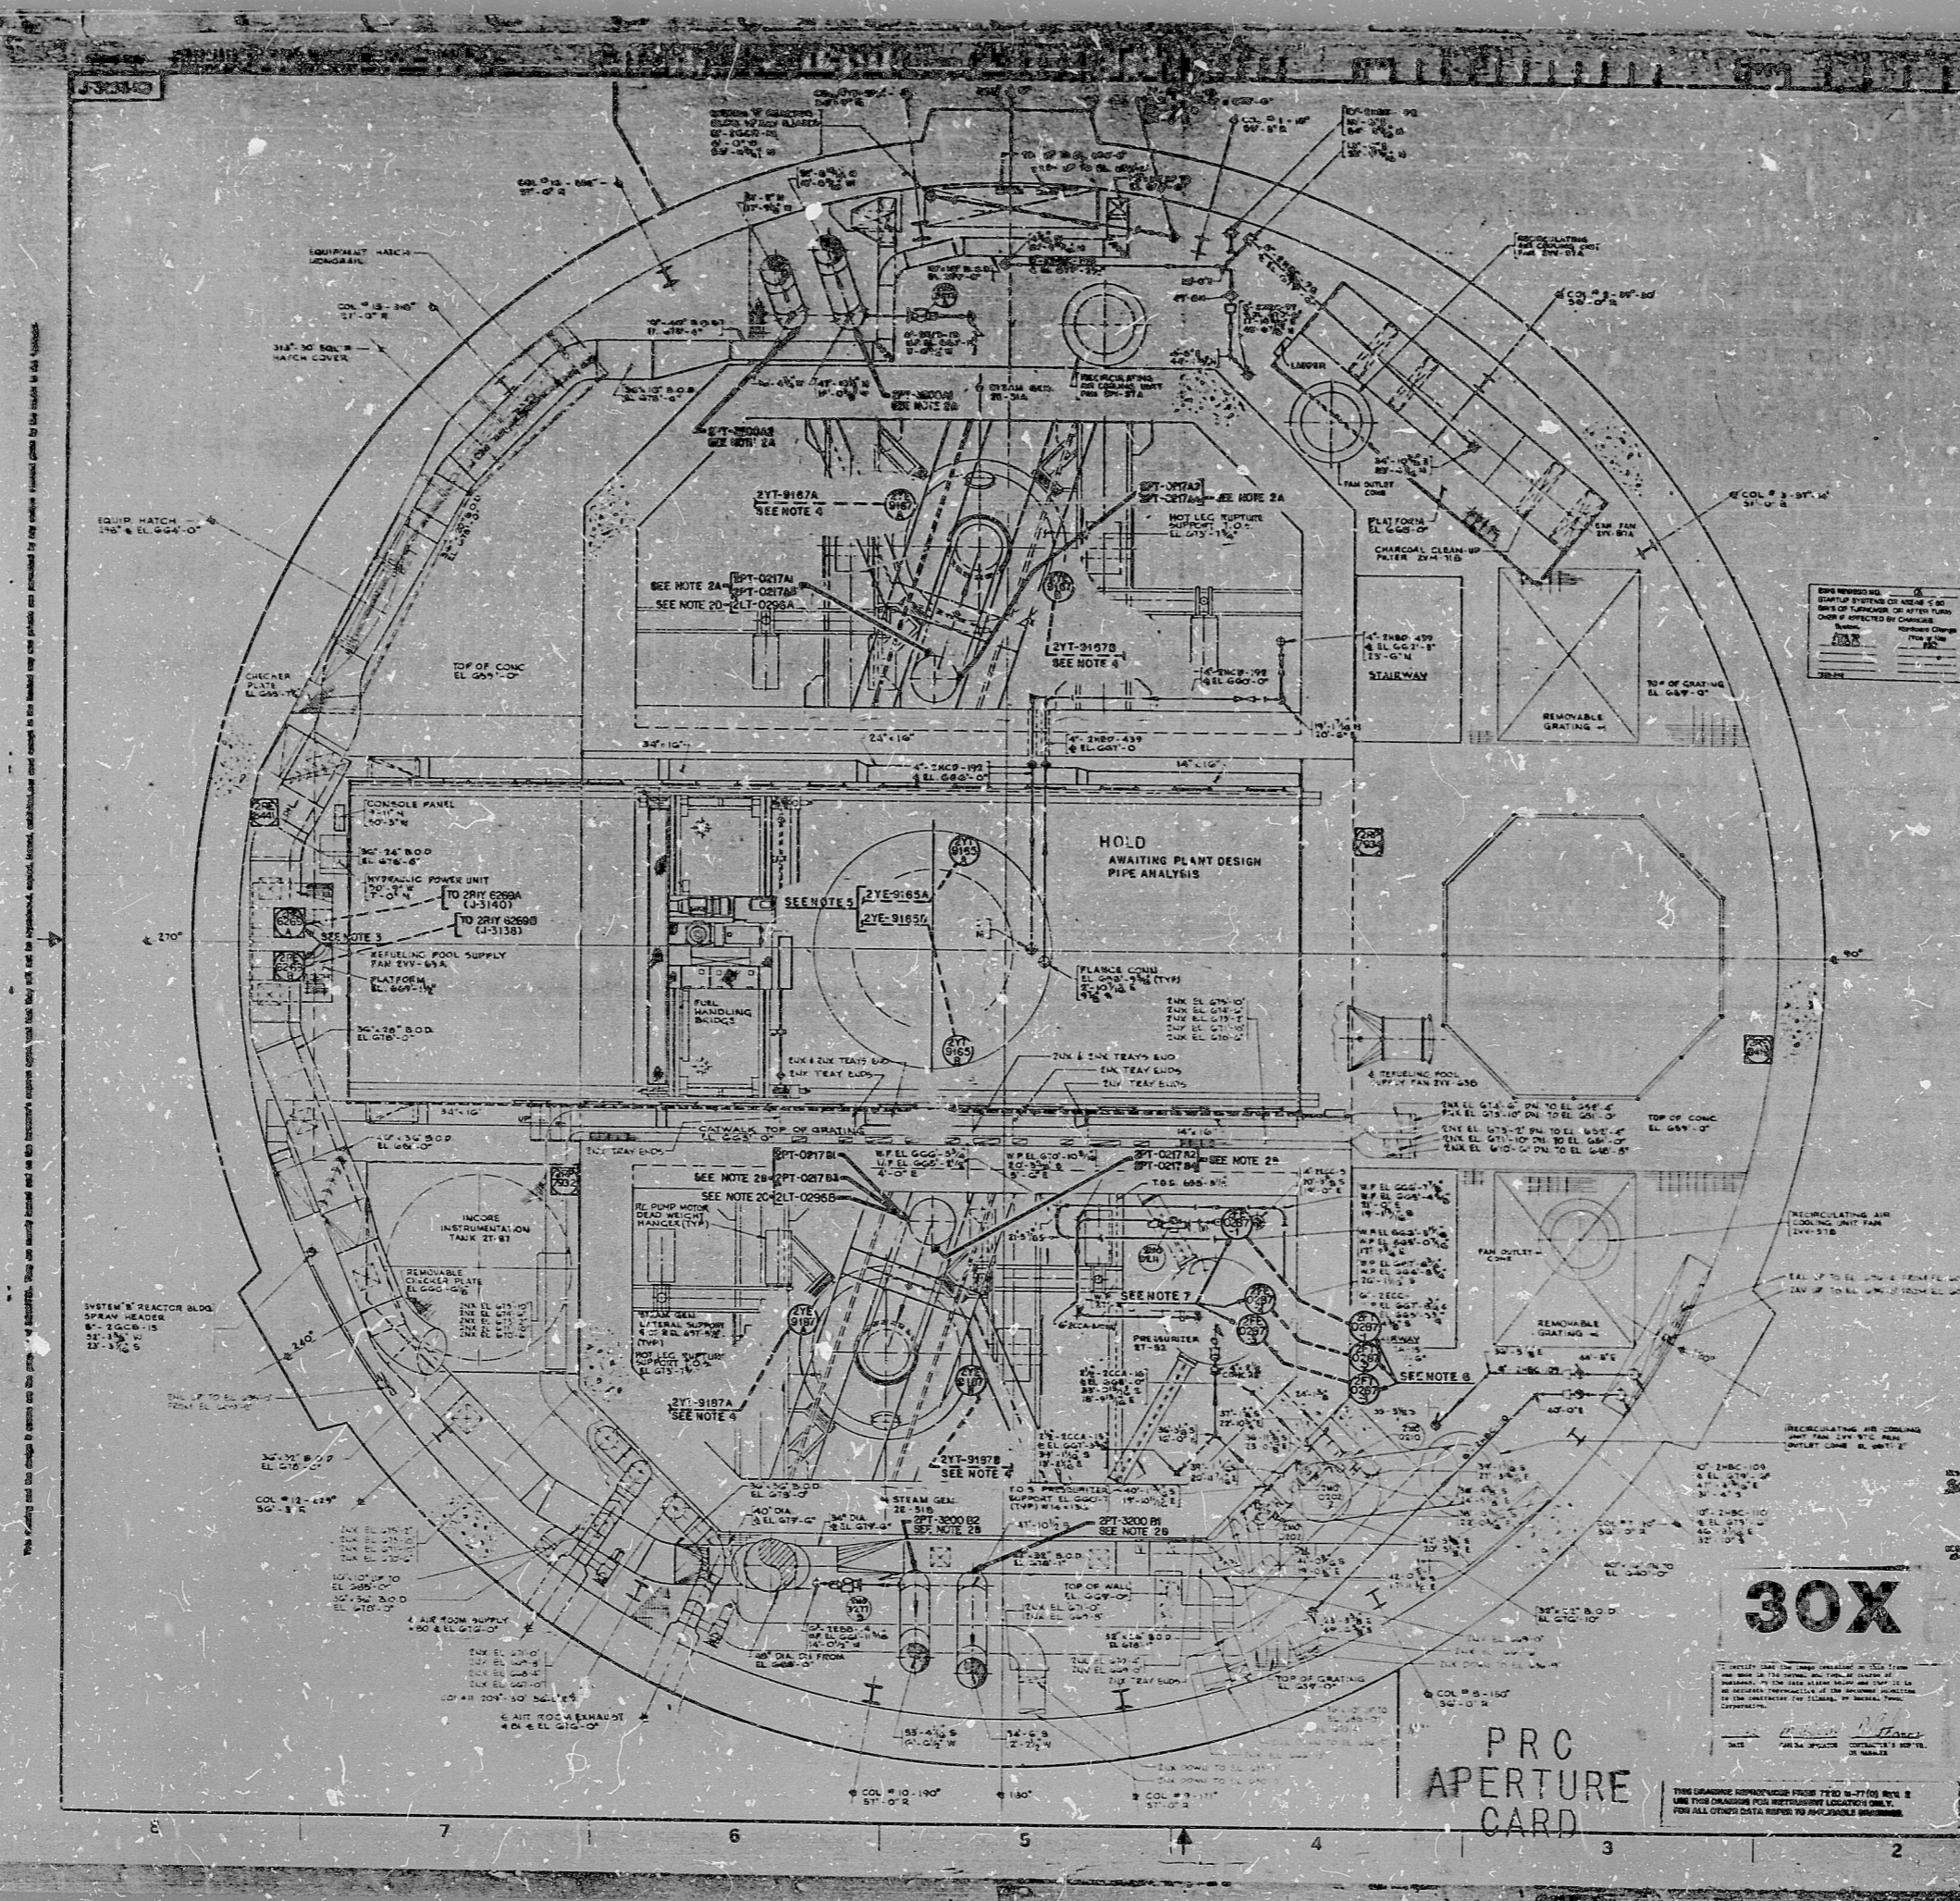


- INSTRUMENT LOCATION DATA NOTES:**
- SEE DWG 7220-J-301(0) FOR ALL GENERAL NOTES.
  - THESE ARE THE LOCATIONS (INSTRUMENT LOCATION IS SHOWN ON A-DWG. J-301(0) NORTH SIDE  
B-DWG. J-301(0) SOUTH SIDE  
C-DWG. J-301(0) 2ND SECTION EE  
D-DWG. J-301(0) 2ND SECTION EE
  - MOUNTING LOCATION FOR 2RE-3258A,B ARE APPROX. 6'-0" ABOVE PLATFORM ELEV. 689'-0" (SEE DWG. M-534, SITE C, SECT. CH-1)
  - ACCELEROMETER LOCATIONS ONLY PER VENDOR DWG 7220-J-200-17 FOR RESPECTIVE TRANSMITTER LOCATIONS SEE DWG. 7220-J-3152.
  - ACCELEROMETER TRANSMITTER LOCATIONS ONLY PER RESPECTIVE ACCELEROMETER LOCATIONS SEE DWG. 7220-J-3152.
  - RELIEF FLOW ACCELEROMETER TRANSMITTERS 2PT-0227A,B,C TO BE MOUNTED HORIZONTALLY ON O-RING WALL PER VENDOR DWG. 7220-J-240-14.
  - RELIEF FLOW ACCELEROMETERS TO BE INSTALLED PER VENDOR DWG. 7220-J-240-14 WITH A FORWARD DOWNSTREAM OF SAFETY VALVES, PER P&ID 7220-M-402A(0).

NO.	REVISION	DATE	BY	CHKD.
1	REVISED AS INDICATED			
2	REVISED AS INDICATED			


7220 J-3153 03 6



RIDS

8302040591

