



This drawing and the design it covers are the property of BECHTEL. They are hereby loaned out on the borrower's express agreement that they will not be reproduced, copied, or loaned except in the limited way and for the limited purpose intended by the lender to the borrower.

1	11-15-82	REV. ADAPTER TABLE
2	3-5-82	ISSUED FOR CONSTRUCTION
3	8-5-80	ISSUED FOR CONSTRUCTION
4		

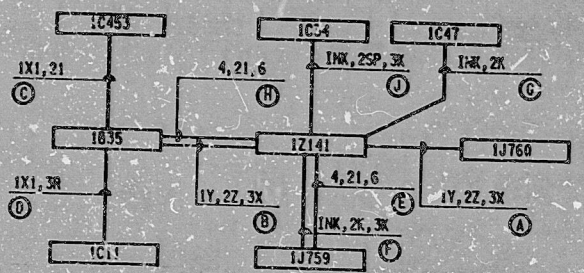

STEAM GENERATOR MAIN FEEDWATER ISOLATION VALVES HYDRAULIC PUMP IP-216A  
 SCHEME NO. 1N83517  
 S.U. DESIGN I-AEA

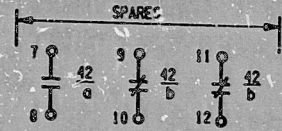

NOTE:

1. CONTROL TRANSFORMERS FOR STARTERS ARE LOCATED IN SEPARATE COMPARTMENT LISTED BELOW:

PUMP	STARTER CUB. NO.	CONT. XMR. NO.
IP-216A	183517	187541
IP-216B	185210	185234
2P-216A	283518	283534
2P-216B	285231	285234

PUMP NO.	SCHEME NO.	CLOSING AIR PRESS SW	HYDRAULIC PRESS SWITCHES				ADAPTER TABLE			ISO. CAB.	OUTPUT	HYD. FLUID LEVEL SW
			1FSL-9183A	1PSL-9183A	1PSLL-9183A	1BFW129	SCHEME	PF'AY NO.	TERM. NO.			
IP-216A	1N83517	1PSL-9184A	1FSL-9183A	1PSL-9183A	1PSLL-9183A	1BFW129	A38	6,9	1C453	N406	1LSL-9183A	
IP-216B	1N85210	1PSL-9184B	1PSH-9183B	1PSL-9183B	1PSLL-9183B	1BFW130	A38	7,8	1C453	N407	1LSL-9183B	
2P-216A	2N83518	2PSL-9184A	2PSH-9183A	2PSL-9183A	2PSLL-9183A	2BFW129	A38	6,9	2C453	N408	2LSL-9183A	
2P-216B	2N85231	2PSL-9184B	2PSH-9183B	2PSL-9183B	2PSLL-9183B	2BFW130	A38	7,8	2C453	N409	2LSL-9183B	

LOCATION						HP	SU
1C11	1C47	1J759	1835	1Z141	1J760	1C34	1C453 1.5 1-AEA
1C11	1C47	1J764	1852	1Z141	1J765	1C34	1C453 1.5 1-AEA
2C11	2C47	2J1032	2835	2Z141	2J1033	2C34	2C453 1.5 2-AEA
2C11	2C47	2J1037	2852	2Z141	2J1038	2C34	2C453 1.5 2-AEA

**BECHTEL**  
 ANN ARBOR, MICHIGAN

---

MIDLAND PLANT UNITS 1 & 2  
 CONSUMERS POWER COMPANY

---

SCHEMATIC DIAGRAM  
 MAIN FEEDWATER & OTSG BLOWDOWN  
 ISOLATION VALVES

JOB NO.	DRAWING NO.	REV.
7220	E-155(Q) SH.10	4

EGS; 06-13-82

I certify that the image contained on this frame was made in the normal and regular course of business, on the date stated below and that it is an accurate reproduction of the document submitted to the contractor for filing, by Bechtel Power Corporation.

11-15-82 DATE  
 C. Chester CAMERA OPERATOR  
 M. Johnson CONTRACTOR'S SUPERVISOR OR MANAGER

16X

PRC  
 APERTURE  
 CARD



RIDS

8302070939

