


REV.	DATE	RELD.	PREPARED	REVIEWED	APPROVED	PURPOSE	FILM
A	6-24-80		Richard	Boyer	Paul Lewis	FOR CONSTRUCTION SPEC. N-2939	

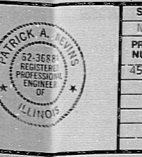


NUCLEAR SAFETY RELATED EQUIPMENT IS SHOWN ON THIS DRAWING.
 (FOR SAFETY CLASSIFICATION SEE EQUIPMENT, VALVE, OR INSTRUMENT LISTS)

SCALE: NONE
 PROJECT NUMBER: 357-000
 LOGIC BLOCK DIAGRAM
 4.16KV BUS 1A1 RESERVE FEED BREAKER
 252-221A1
 CLINTON POWER STATION, UNIT 1
 ILLINOIS POWER COMPANY
 CLINTON, ILLINOIS

SARGENT & LUNDY
 ENGINEERS
 CHICAGO

DRAWING NO. REV.
 E02-1AP02 A

SHEET 009 OF 01
 8109010567

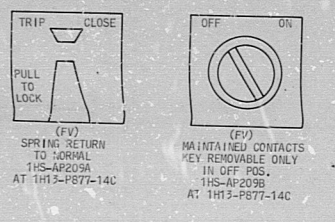

TERA APERTURE CARD

R10J

8109010587

