

17"

11"

8.5"

8.5"

11"

17"

17"


11"

8.5"

8.5"

11"

17"

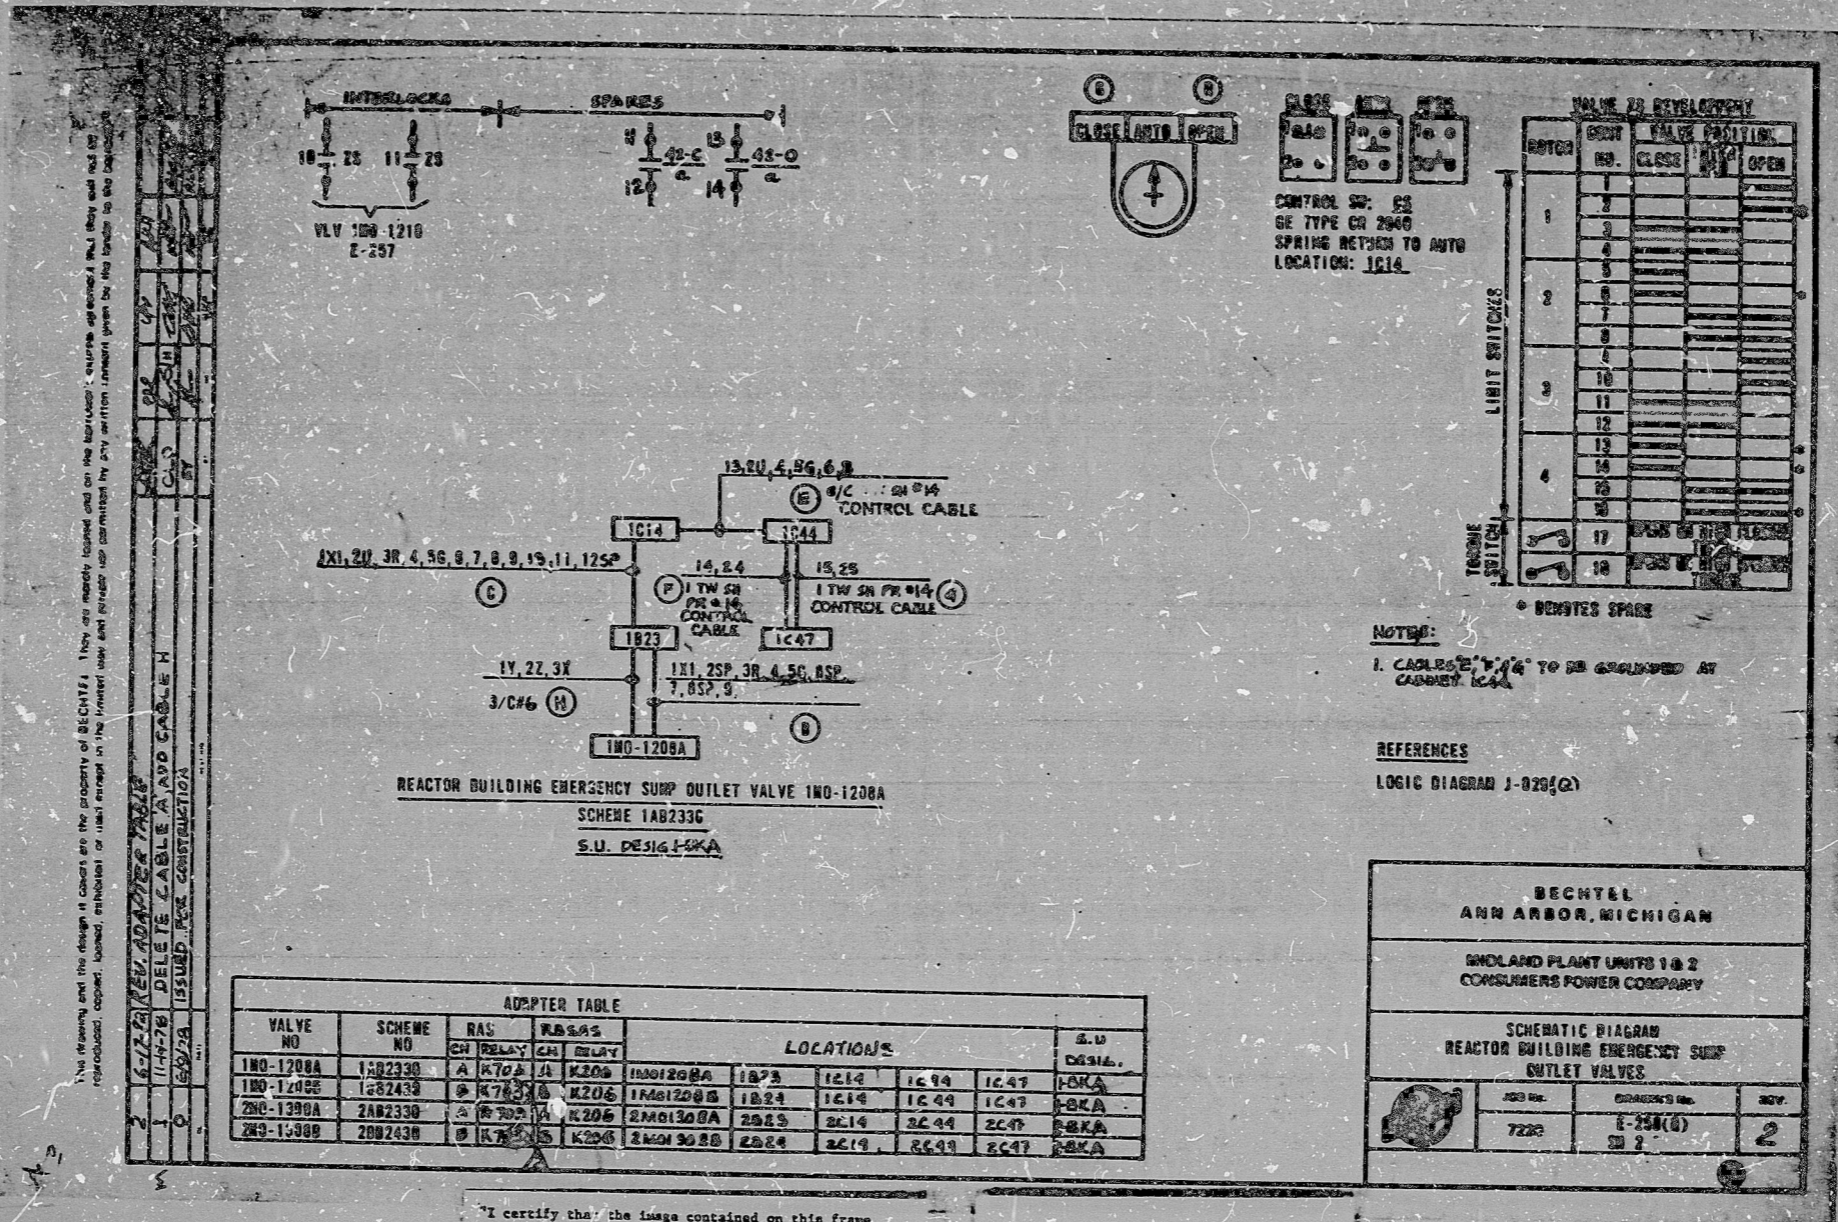

The drawings and the design it contains are the property of BECHTEL. They are made to order and are not to be reproduced, copied, loaned, exhibited or used in any way without the written consent of BECHTEL.

1. 1/2" WIDE ADAPTER TABLE
 2. 1/4" WIDE DELETE CABLE AND CABLE H
 3. 1/2" WIDE DELETE CABLE AND CABLE H

ADAPTER TABLE

VALVE NO	SCHEME NO	RAS		R.B.S.A.S		LOCATIONS				S.U. CODE	
		CH RELAY	CM RELAY	CH RELAY	CM RELAY	1M01208A	1B23	1C14	1C44		1C47
1M0-1208A	1282330	A	K70A	A	K206	1M01208A	1B23	1C14	1C44	1C47	BEKA
1M0-1208B	1282433	A	K70B	A	K206	1M01208B	1B23	1C14	1C44	1C47	BEKA
2M0-1390A	2A82330	A	K70A	A	K206	2M01300A	2B23	2C14	2C44	2C47	BEKA
2M0-1390B	2A82433	A	K70B	A	K206	2M01300B	2B23	2C14	2C44	2C47	BEKA

I certify that the image contained on this frame was made in the normal and regular course of business, on the date stated below and that it is an accurate reproduction of the document submitted to the contractor for filing, by Bechtel Power Corporation.

6-21-82 DATE
 M. Casioy CAMERA OPERATOR
 J. Williams CONTRACTOR'S SUPERVISOR OR MANAGER

16X

PRO APERTURE CARD

RWD

8302079116

