


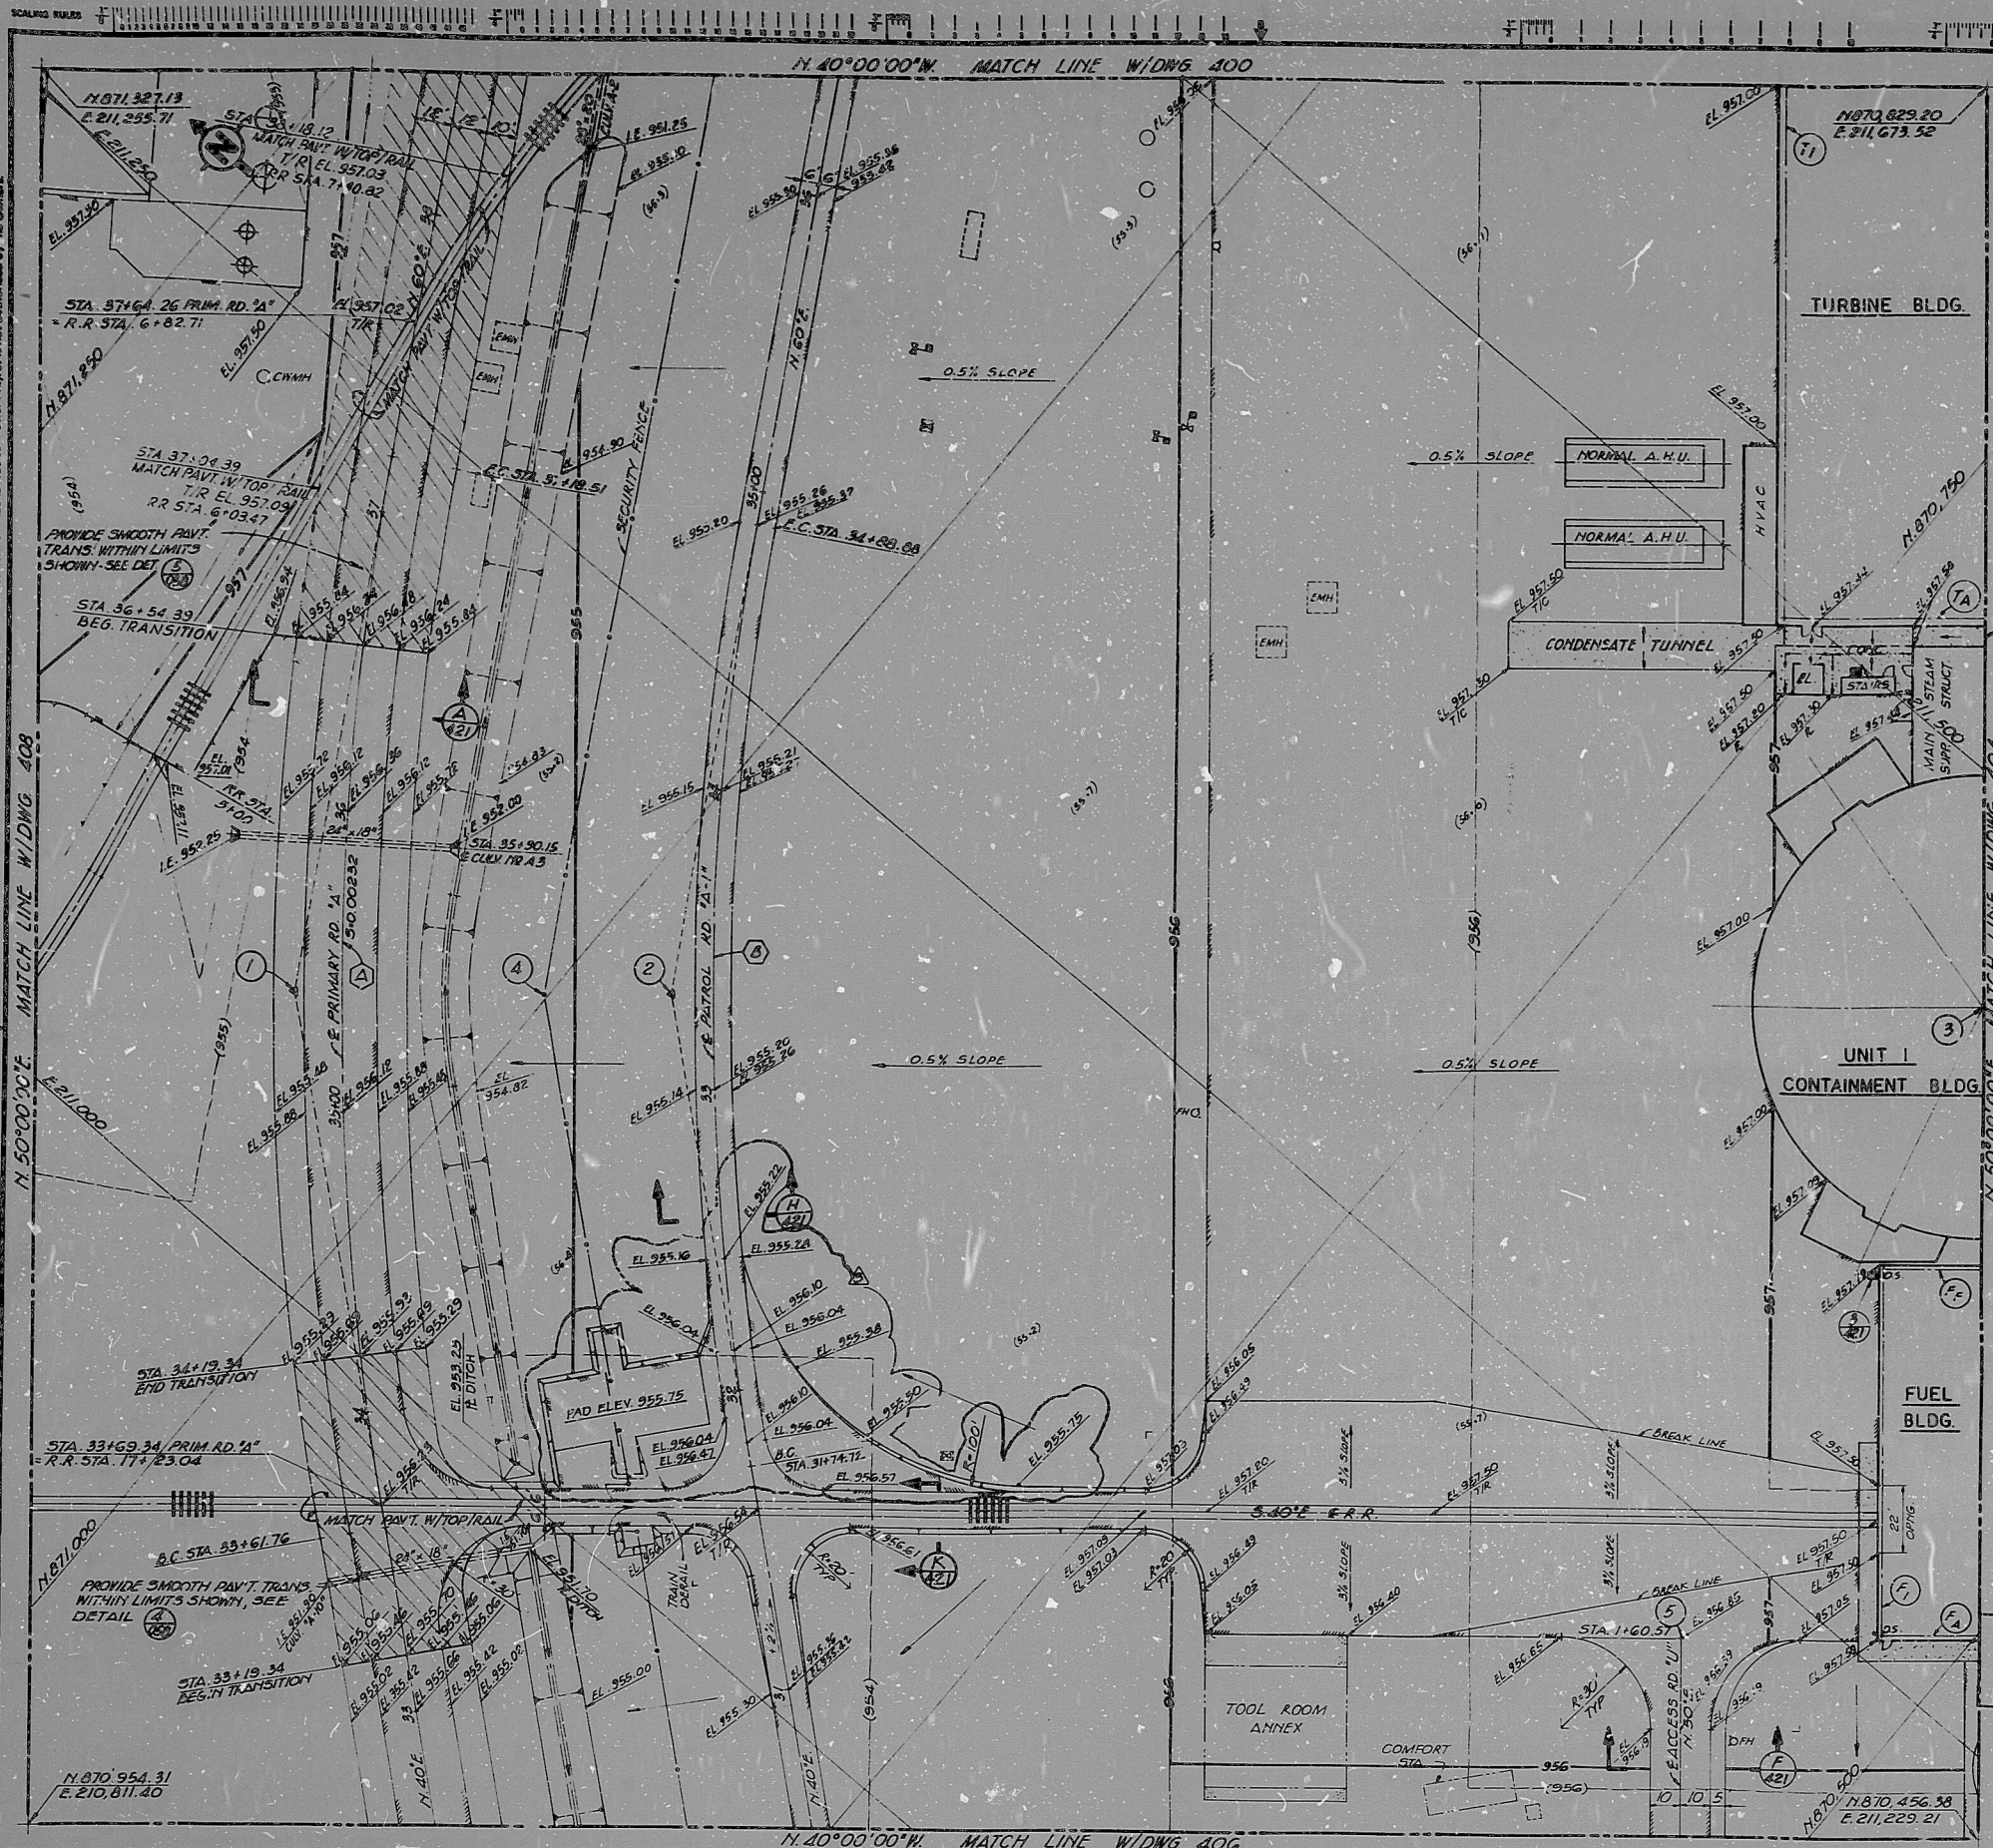

COORDINATES

1 N 871,065.35 E 211,077.86	2 N 870,969.59 E 211,158.22
3 N 870,633.41 E 211,440.26	4 N 871,001.48 E 211,131.46
5 N 870,575.41 E 211,215.49	

**TERA
APERTURE
CARD**

CURVE DATA

A 20'00'00" R 1022.00' T 180.21' L 356.75'	B 20'00'00" R 500.00' T 158.69' L 314.16'
---	--

CERTIFIED DRAWING

LEGEND

(350)	ROUGH GRADE
950	FINISH GRADE
PAVED AREA	

NOTES:
1. FOR GENERAL NOTES SEE D'S. 13-C-2VA-008.

POOR ORIGINAL



This drawing has been produced by Bechtel and is the property of the PARTICIPANTS in the ARIZONA NUCLEAR POWER PROJECT. Use of this drawing and the specific design data contained herein for any purpose other than that related to the Arizona Nuclear Power Project is not authorized by Bechtel.

REVISIONS										REVISIONS									
NO.	DATE	BY	CHKD	ENG	NO.	DATE	BY	CHKD	ENG	NO.	DATE	BY	CHKD	ENG	NO.	DATE	BY	CHKD	ENG
1					1					1					1				
2					2					2					2				
3					3					3					3				
4					4					4					4				
5					5					5					5				
6					6					6					6				
7					7					7					7				
8					8					8					8				
9					9					9					9				
10					10					10					10				

BECHTEL
LOS ANGELES

**ARIZONA NUCLEAR POWER PROJECT
PALO VERDE NUCLEAR
GENERATING STATION**

**FINISH GRADING AND PAVING UNIT 1
PLAN ZONE V10**

SCALE 1"=20'
JOB NO. 10407
DRAWING NO. 01-C-2VA-008
REV. 3

8109040193

RJDS

8109640193

