


This drawing and the design it covers are the property of BECHTEL. They are hereby released and in the licensee's express agreement that they will not be reproduced, copied, loaned, exhibited, or used in any way without written consent given by the licensor to the licensee.

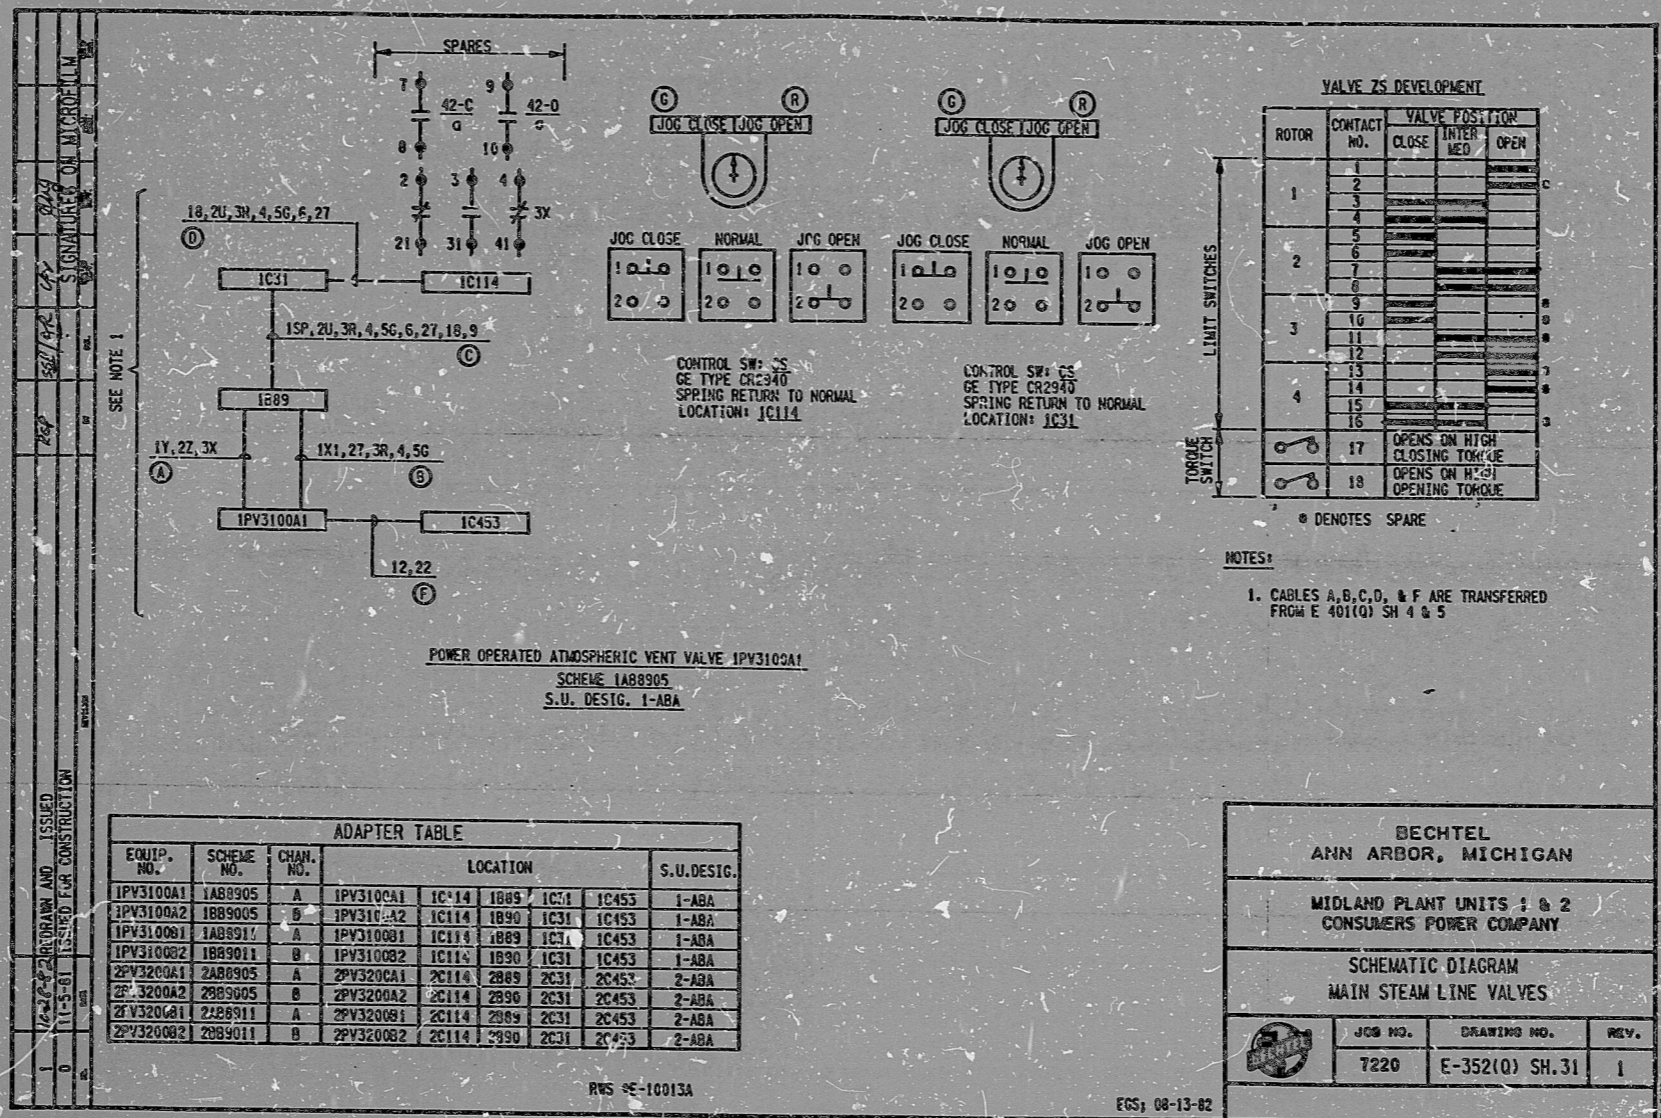

ADAPTER TABLE						
EQUIP. NO.	SCHEME NO.	CHAN. NO.	LOCATION			S.U. DESIG.
1PV3100A1	1A88905	A	1PV3100A1	1C114	1899	1C453 1-ABA
1PV3100A2	1B89005	D	1PV3100A2	1C114	1890	1C453 1-ABA
1PV3100B1	1A88917	A	1PV3100B1	1C114	1889	1C453 1-ABA
1PV3100B2	1B89011	B	1PV3100B2	1C114	1890	1C453 1-ABA
2PV3200A1	2A88905	A	2PV3200A1	2C114	2889	2C453 2-ABA
2PV3200A2	2B89005	B	2PV3200A2	2C114	2890	2C453 2-ABA
2PV3200B1	2A88911	A	2PV3200B1	2C114	2889	2C453 2-ABA
2PV3200B2	2B89011	B	2PV3200B2	2C114	2890	2C453 2-ABA

BECHTEL
ANN ARBOR, MICHIGAN

MIDLAND PLANT UNITS 1 & 2
CONSUMERS POWER COMPANY

SCHEMATIC DIAGRAM
MAIN STEAM LINE VALVES

JOB NO.	DRAWING NO.	REV.
7220	E-352(0) SH. 31	1

I certify that the image contained on this frame was made in the normal and regular course of business, on the date stated below and that it is an accurate reproduction of the document submitted to reprographics.

11-12-82 DATE
Zach S. [Signature] OPERATOR
C-1340

16X

PRO APERTURE CARD

RIDS

8302070149

