


17"
11"
8.5"
8.5"
11"
17"

17"
11"
8.5"
8.5"
11"
17"

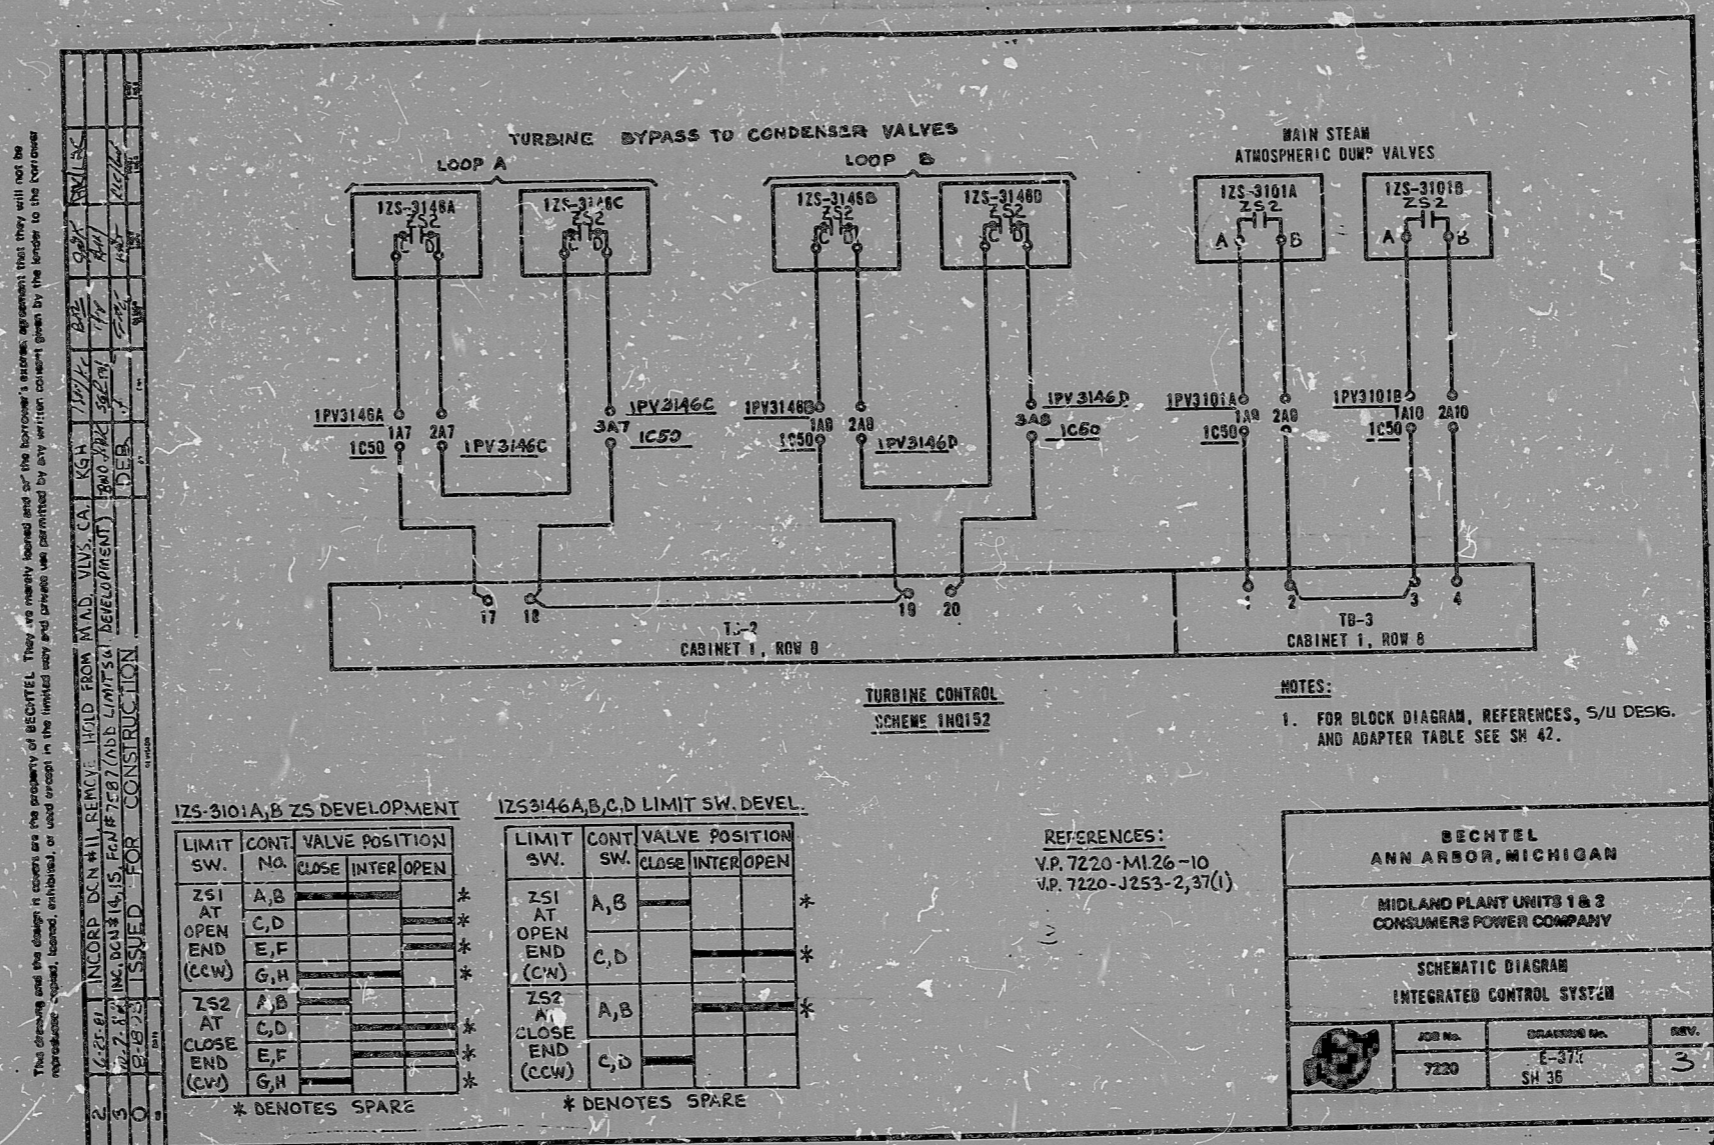

This drawing and the design it covers are the property of BECHTEL. They are hereby loaned and for the borrower's use. No reproduction, in any form, is permitted without the written consent given by the lender to the borrower.

| | | | | | |
|-----|------|------|----|-------|------|
| NO. | REV. | DATE | BY | CHKD. | APP. |
| 1 | | | | | |
| 2 | | | | | |
REFERENCES:
V.P. 7220-M126-10
V.P. 7220-J253-2,37(1)

| | | |
|--|----------------|------|
| BECHTEL ANN ARBOR, MICHIGAN | | |
| MIDLAND PLANT UNITS 1 & 2 CONSUMERS POWER COMPANY | | |
| SCHEMATIC DIAGRAM INTEGRATED CONTROL SYSTEM | | |
| JOB No. | DRAWING No. | REV. |
| 7220 | E-371 SH 36 | 3 |

16X

72

CERTIFICATE OF MICROFILMING

"I certify that the image contained on this frame was made in the normal and regular course of business, on the date stated below and that it is an accurate reproduction of the document submitted to the contractor for filming, by Bechtel Power Corporation."

10-15-82 Rose Spices Sue Crockett
DATE CAMERA OPERATOR CONTRACTOR SUPERVISOR

PRC
APERTURE
CARD

