


17  
11  
8.5  
8.5  
11  
17

17  
11  
8.5  
8.5  
11  
17

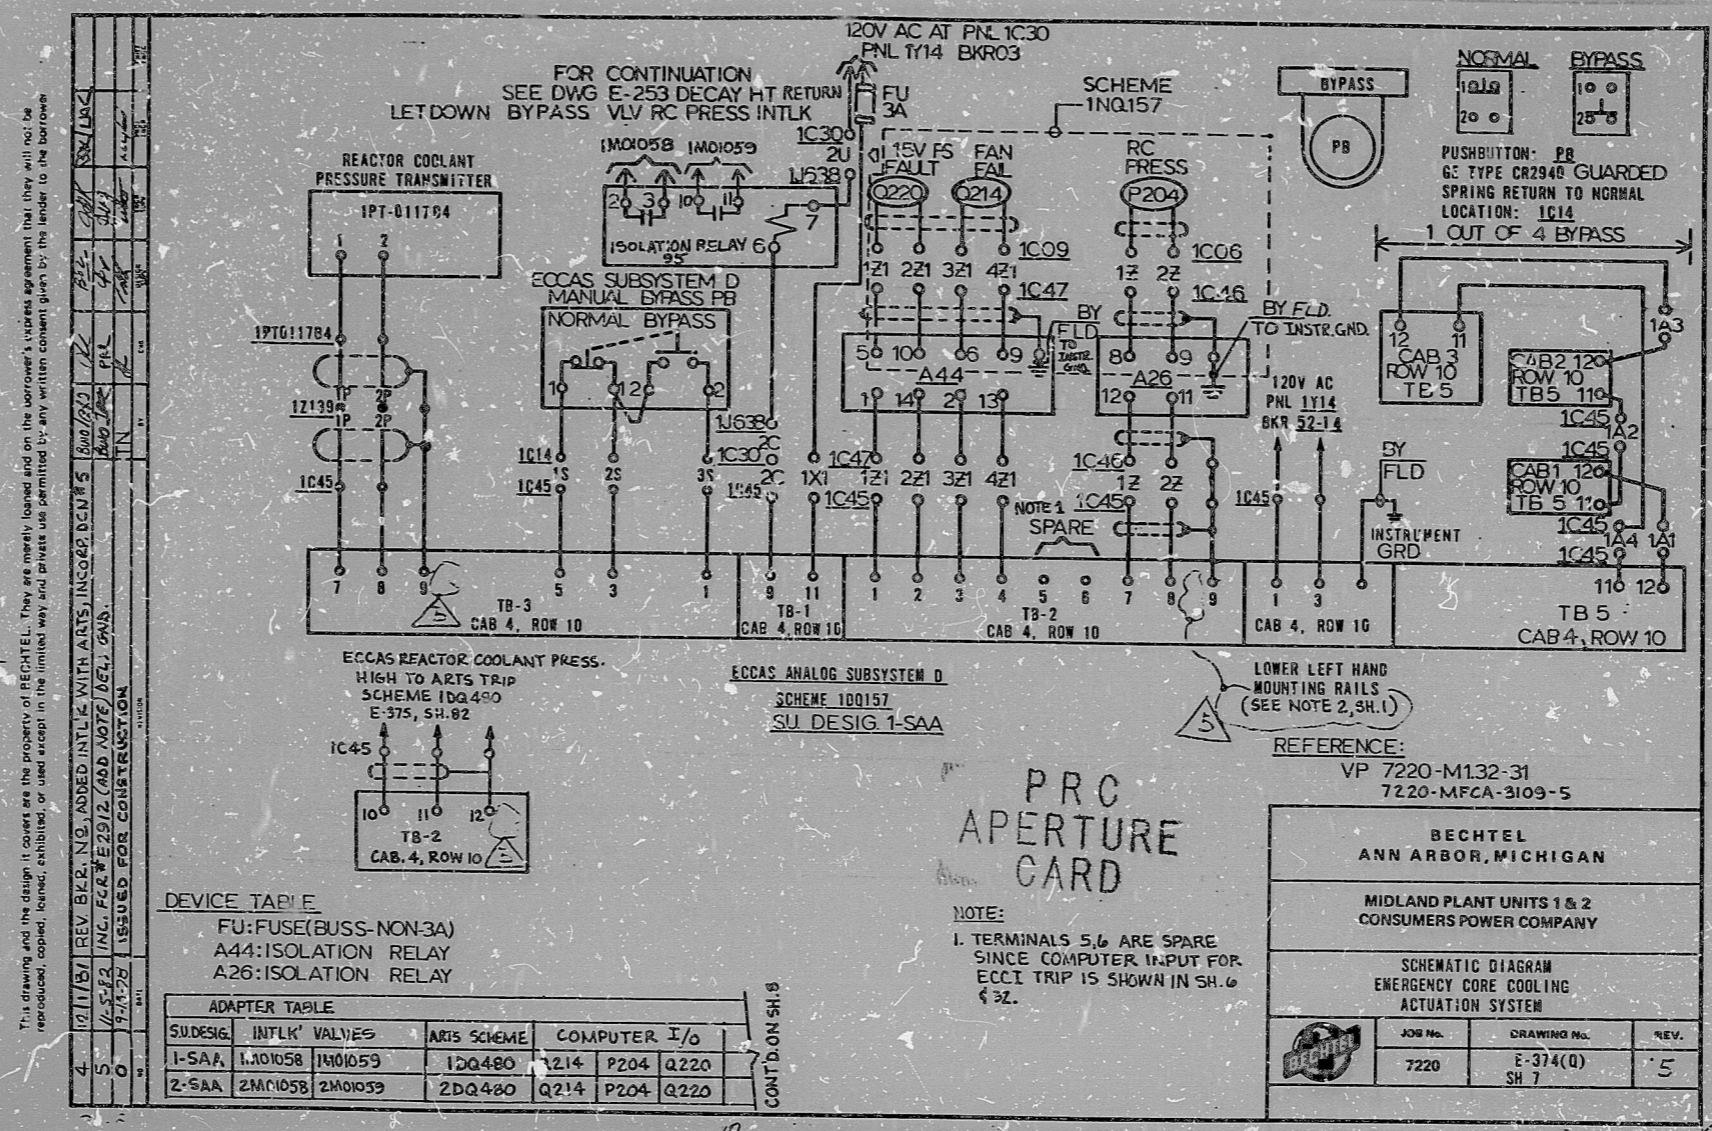

This drawing and the design it contains are the property of BECHTEL. They are hereby loaned and on the borrower's express agreement that they will not be reproduced, copied, imaged, exhibited, or used except in the limited way and under the conditions permitted by the written consent given by the lender to the borrower.

4	191118	REV	BKR	NO. ADDED INTLK WITH ARTS, INQ. 022, DCN. 1'S	10/10/82	10/10/82	10/10/82	10/10/82	10/10/82
5	115312	ING.	FGR	E-253/2 (ADD. NOTE/DEFL. CHG.)	10/10/82	10/10/82	10/10/82	10/10/82	10/10/82
6	74072	ISSUED	FOR	CONSTRUCTION	10/10/82	10/10/82	10/10/82	10/10/82	10/10/82

DEVICE TABLE  
FU: FUSE (BUSS-NON-3A)  
A44: ISOLATION RELAY  
A26: ISOLATION RELAY

ADAPTER TABLE

SU. DESIG.	INTLK VALVES	ARTS SCHEME	COMPUTER I/O
1-SAA	1M01058	1DQ480	Q214 P204 Q220
2-SAA	2M01058	2DQ480	Q214 P204 Q220

CONT'D ON SH. 8

1-8-X

CERTIFICATE OF MICROFILMING

"I certify that the image contained on this frame was made in the normal and regular course of business on the date stated below and that it is an accurate reproduction of the document submitted to the contractor for filming by Bechtel Power Corporation."

DATE: 11-28-82 CAMERA OPERATOR: *Carol Patricia Suman-Cook* CONTRACTOR SUPERVISOR: *[Signature]*



RIDS

8302090039

