

11

11

8.5

8.5

11

17

11

11

8.5

8.5


11

17

This drawing and the design it covers are the property of BECHTEL. They are hereby loaned and on the borrower's express agreement that they will not be reproduced, copied, loaned, exhibited, or used except in the limited way and private use permitted by any written consent given by the lender to the borrower.

7220-115

4-5-82 ADDED S/U DESIGN.
 6-22-82 REDRAWN AND ISSUED.
 8-26-81 ISSUED FOR CONSTRUCTION

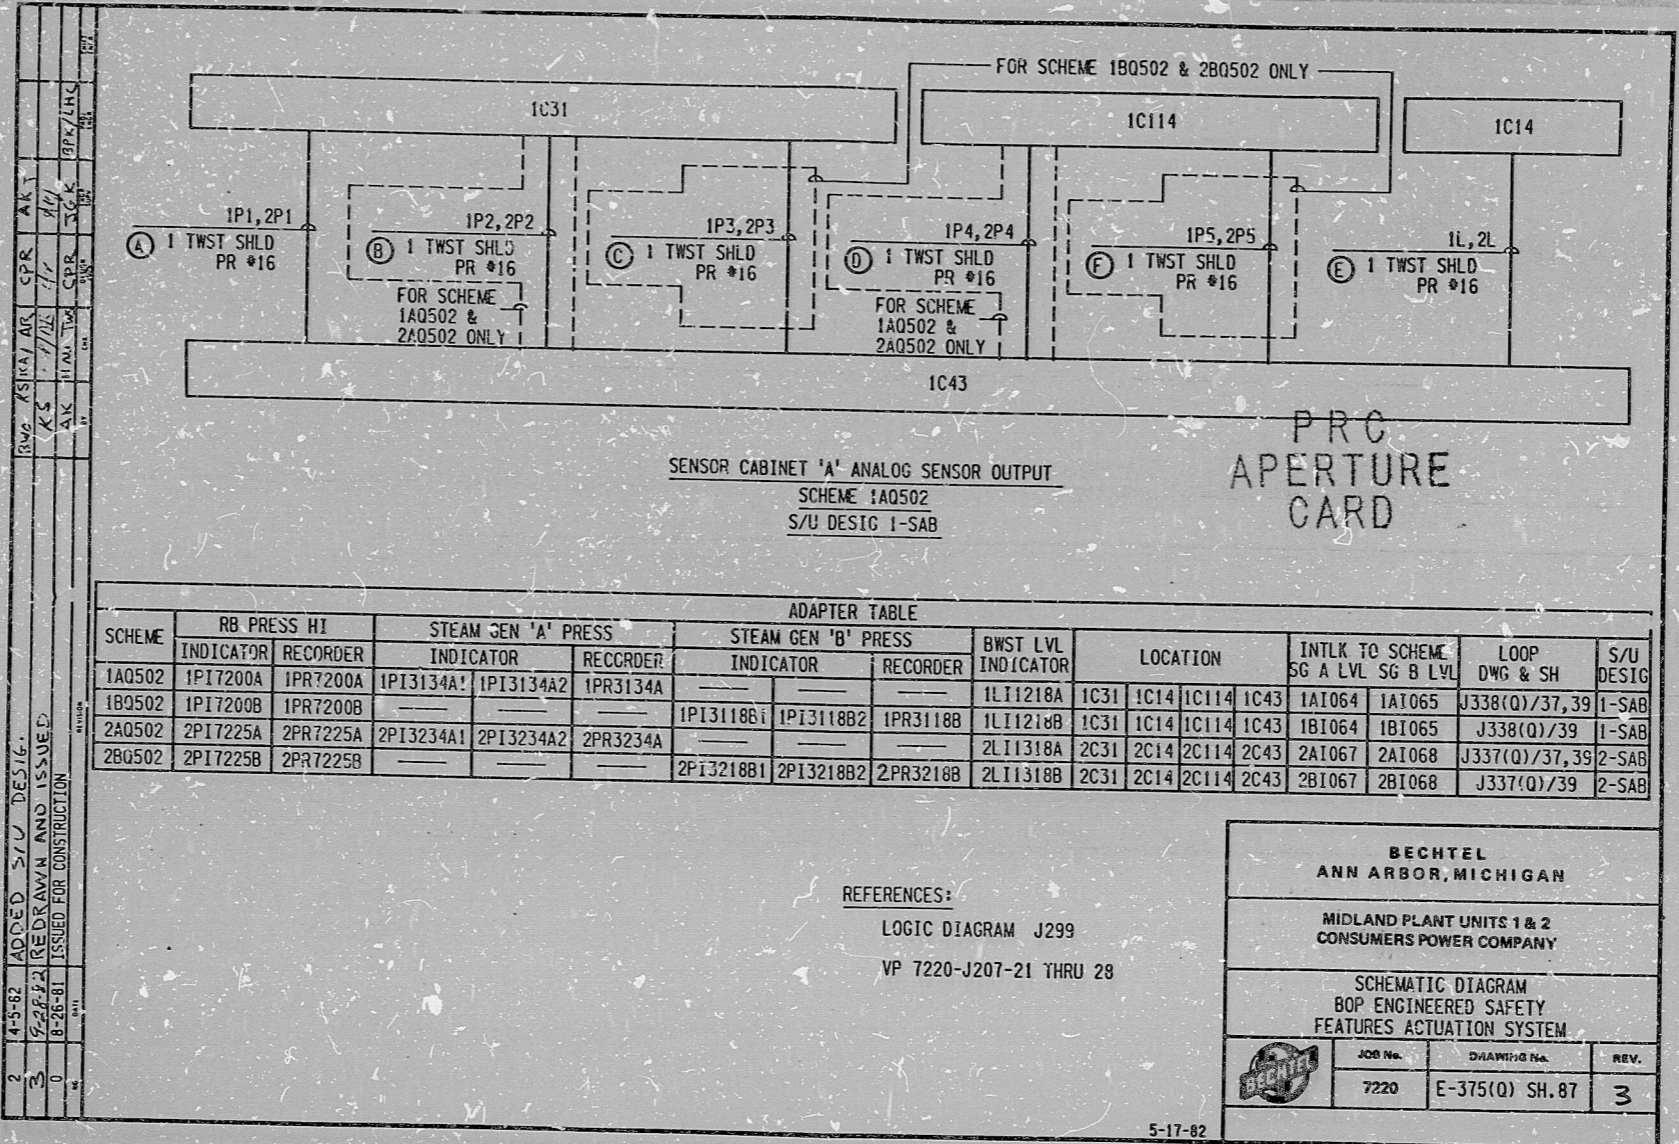

SCHEME	RB PRESS HI		STEAM GEN 'A' PRESS			STEAM GEN 'B' PRESS			BWST LVL INDICATOR	LOCATION	INTLK TO SCHEME SG A LVL SG B LVL		LOOP DWG & SH	S/U DESIG			
	INDICATOR	RECORDER	INDICATOR	RECORDER	INDICATOR	RECORDER	INDICATOR	RECORDER									
1A0502	1PI7200A	1PR7200A	1PI3134A1	1PI3134A2	1PR3134A				1L11218A	1C31	1C14	1C14	1C43	1A1064	1A1065	J338(Q)/37,39	1-SAB
1B0502	1PI7200B	1PR7200B				1PI3118B1	1PI3118B2	1PR3118B	1L11218B	1C31	1C14	1C114	1C43	1B1064	1B1065	J338(Q)/39	1-SAB
2A0502	2PI7225A	2PR7225A	2PI3234A1	2PI3234A2	2PR3234A				2L11318A	2C31	2C14	2C114	2C43	2A1067	2A1068	J337(Q)/37,39	2-SAB
2B0502	2PI7225B	2PR7225B				2PI3218B1	2PI3218B2	2PR3218B	2L11318B	2C31	2C14	2C114	2C43	2B1067	2B1068	J337(Q)/39	2-SAB

REFERENCES:
 LOGIC DIAGRAM J299
 VP 7220-J207-21 THRU 28

BECHTEL
 ANN ARBOR, MICHIGAN

MIDLAND PLANT UNITS 1 & 2
 CONSUMERS POWER COMPANY

SCHEMATIC DIAGRAM
 BOP ENGINEERED SAFETY
 FEATURES ACTUATION SYSTEM

JOB No.	DRAWING No.	REV.
7220	E-375(Q) SH. 87	3

5-17-82

I certify that the image contained on this frame was made in the normal and regular course of business, on the date stated below and that it is an accurate reproduction of the document submitted to reprographics.

10-6-82 Fred S. Roberts
 CAMERAMAN

16X

RIDS

8302090088

