

17"

11"

8.5"

8.5"

11"

17"

17"

11"

8.5"


8.5"

11"

17"

This drawing and the design it covers are the property of BECHTEL. They are merely loaned and on the borrower's express agreement that they will not be reproduced, copied, exhibited, or used except in the limited way and private use permitted by any written consent given by the lender to the borrower.

4 6-21-82 REV. AUX. RELAY TAG NO. (MCC-SP. DCN # 9)
 3 2-6-81 REV. CA. G.
 0 4-17-78 ISSUED FOR CONSTRUCTION

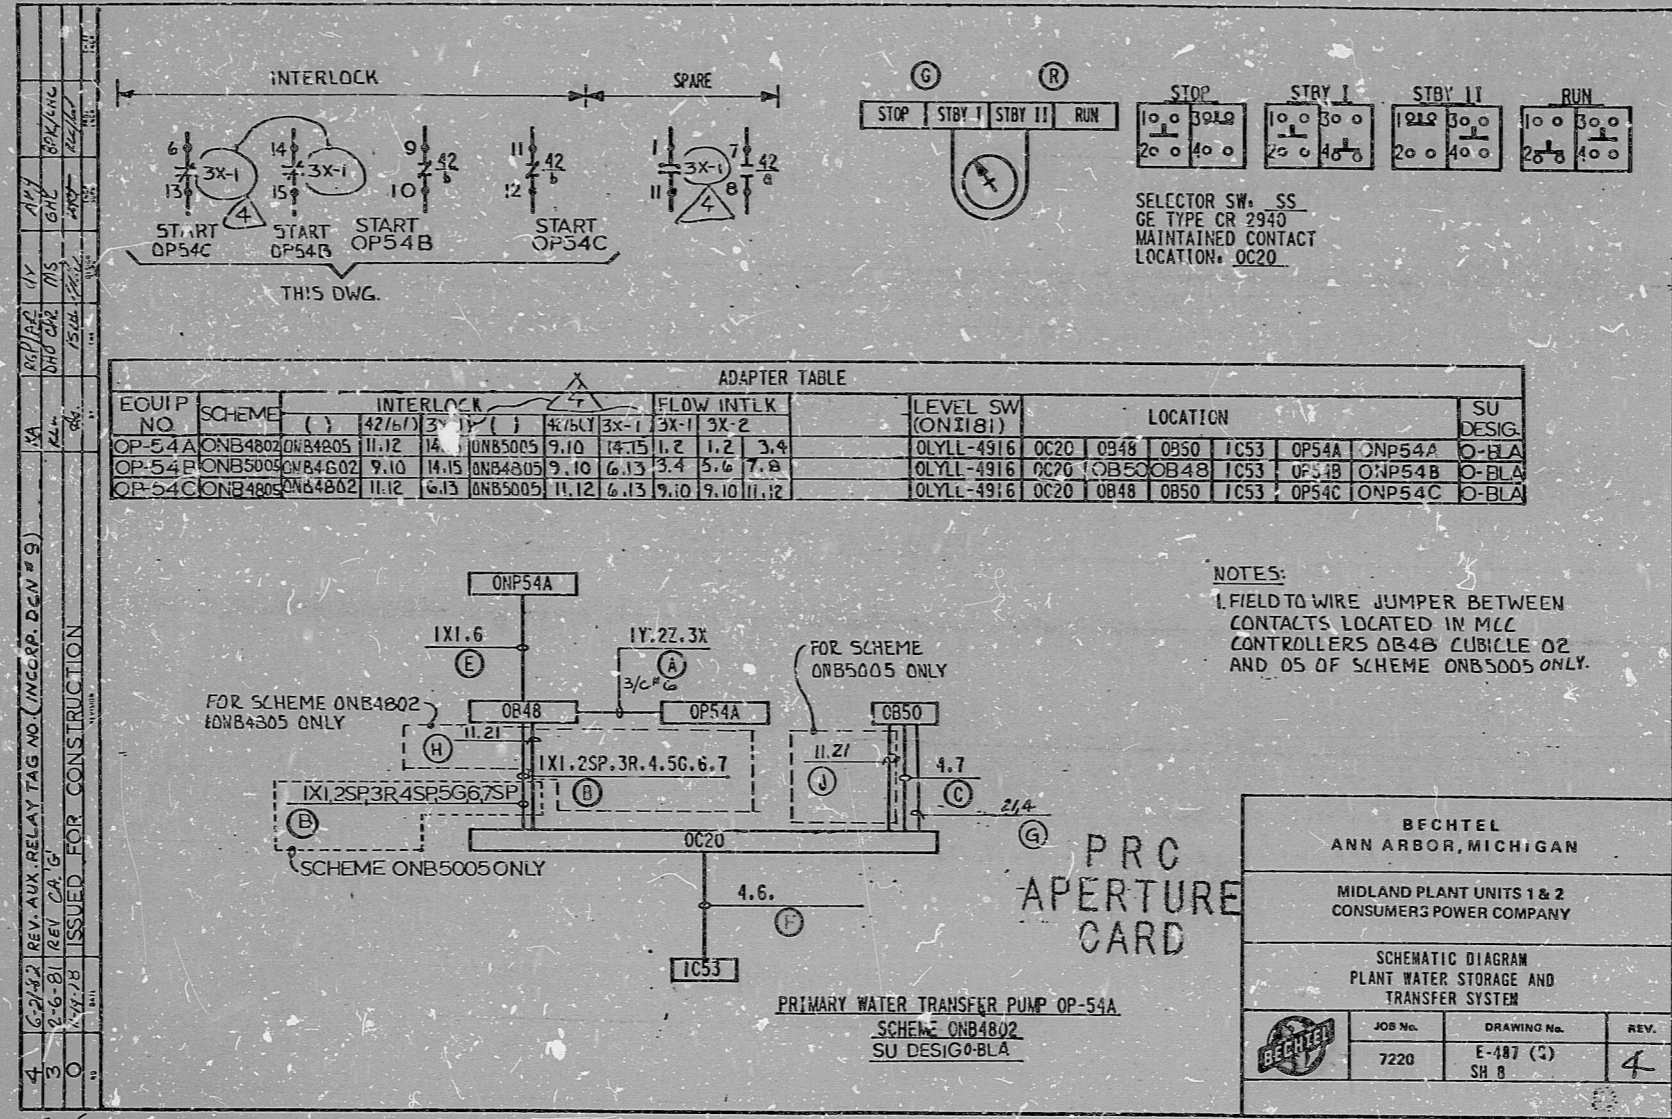

I certify that the image contained on this frame was made in the normal and regular course of business, on the date stated below and that it is an accurate reproduction of the document submitted to reprographics.

BECHTEL
ANN ARBOR, MICHIGAN

MIDLAND PLANT UNITS 1 & 2
CONSUMERS POWER COMPANY

SCHEMATIC DIAGRAM
PLANT WATER STORAGE AND
TRANSFER SYSTEM

JOB No.	DRAWING No.	REV.
7220	E-487 (2) SH 8	4

RIDS

8302090361

