


17" 8.5" 11" 17"

17" 8.5" 11" 17"

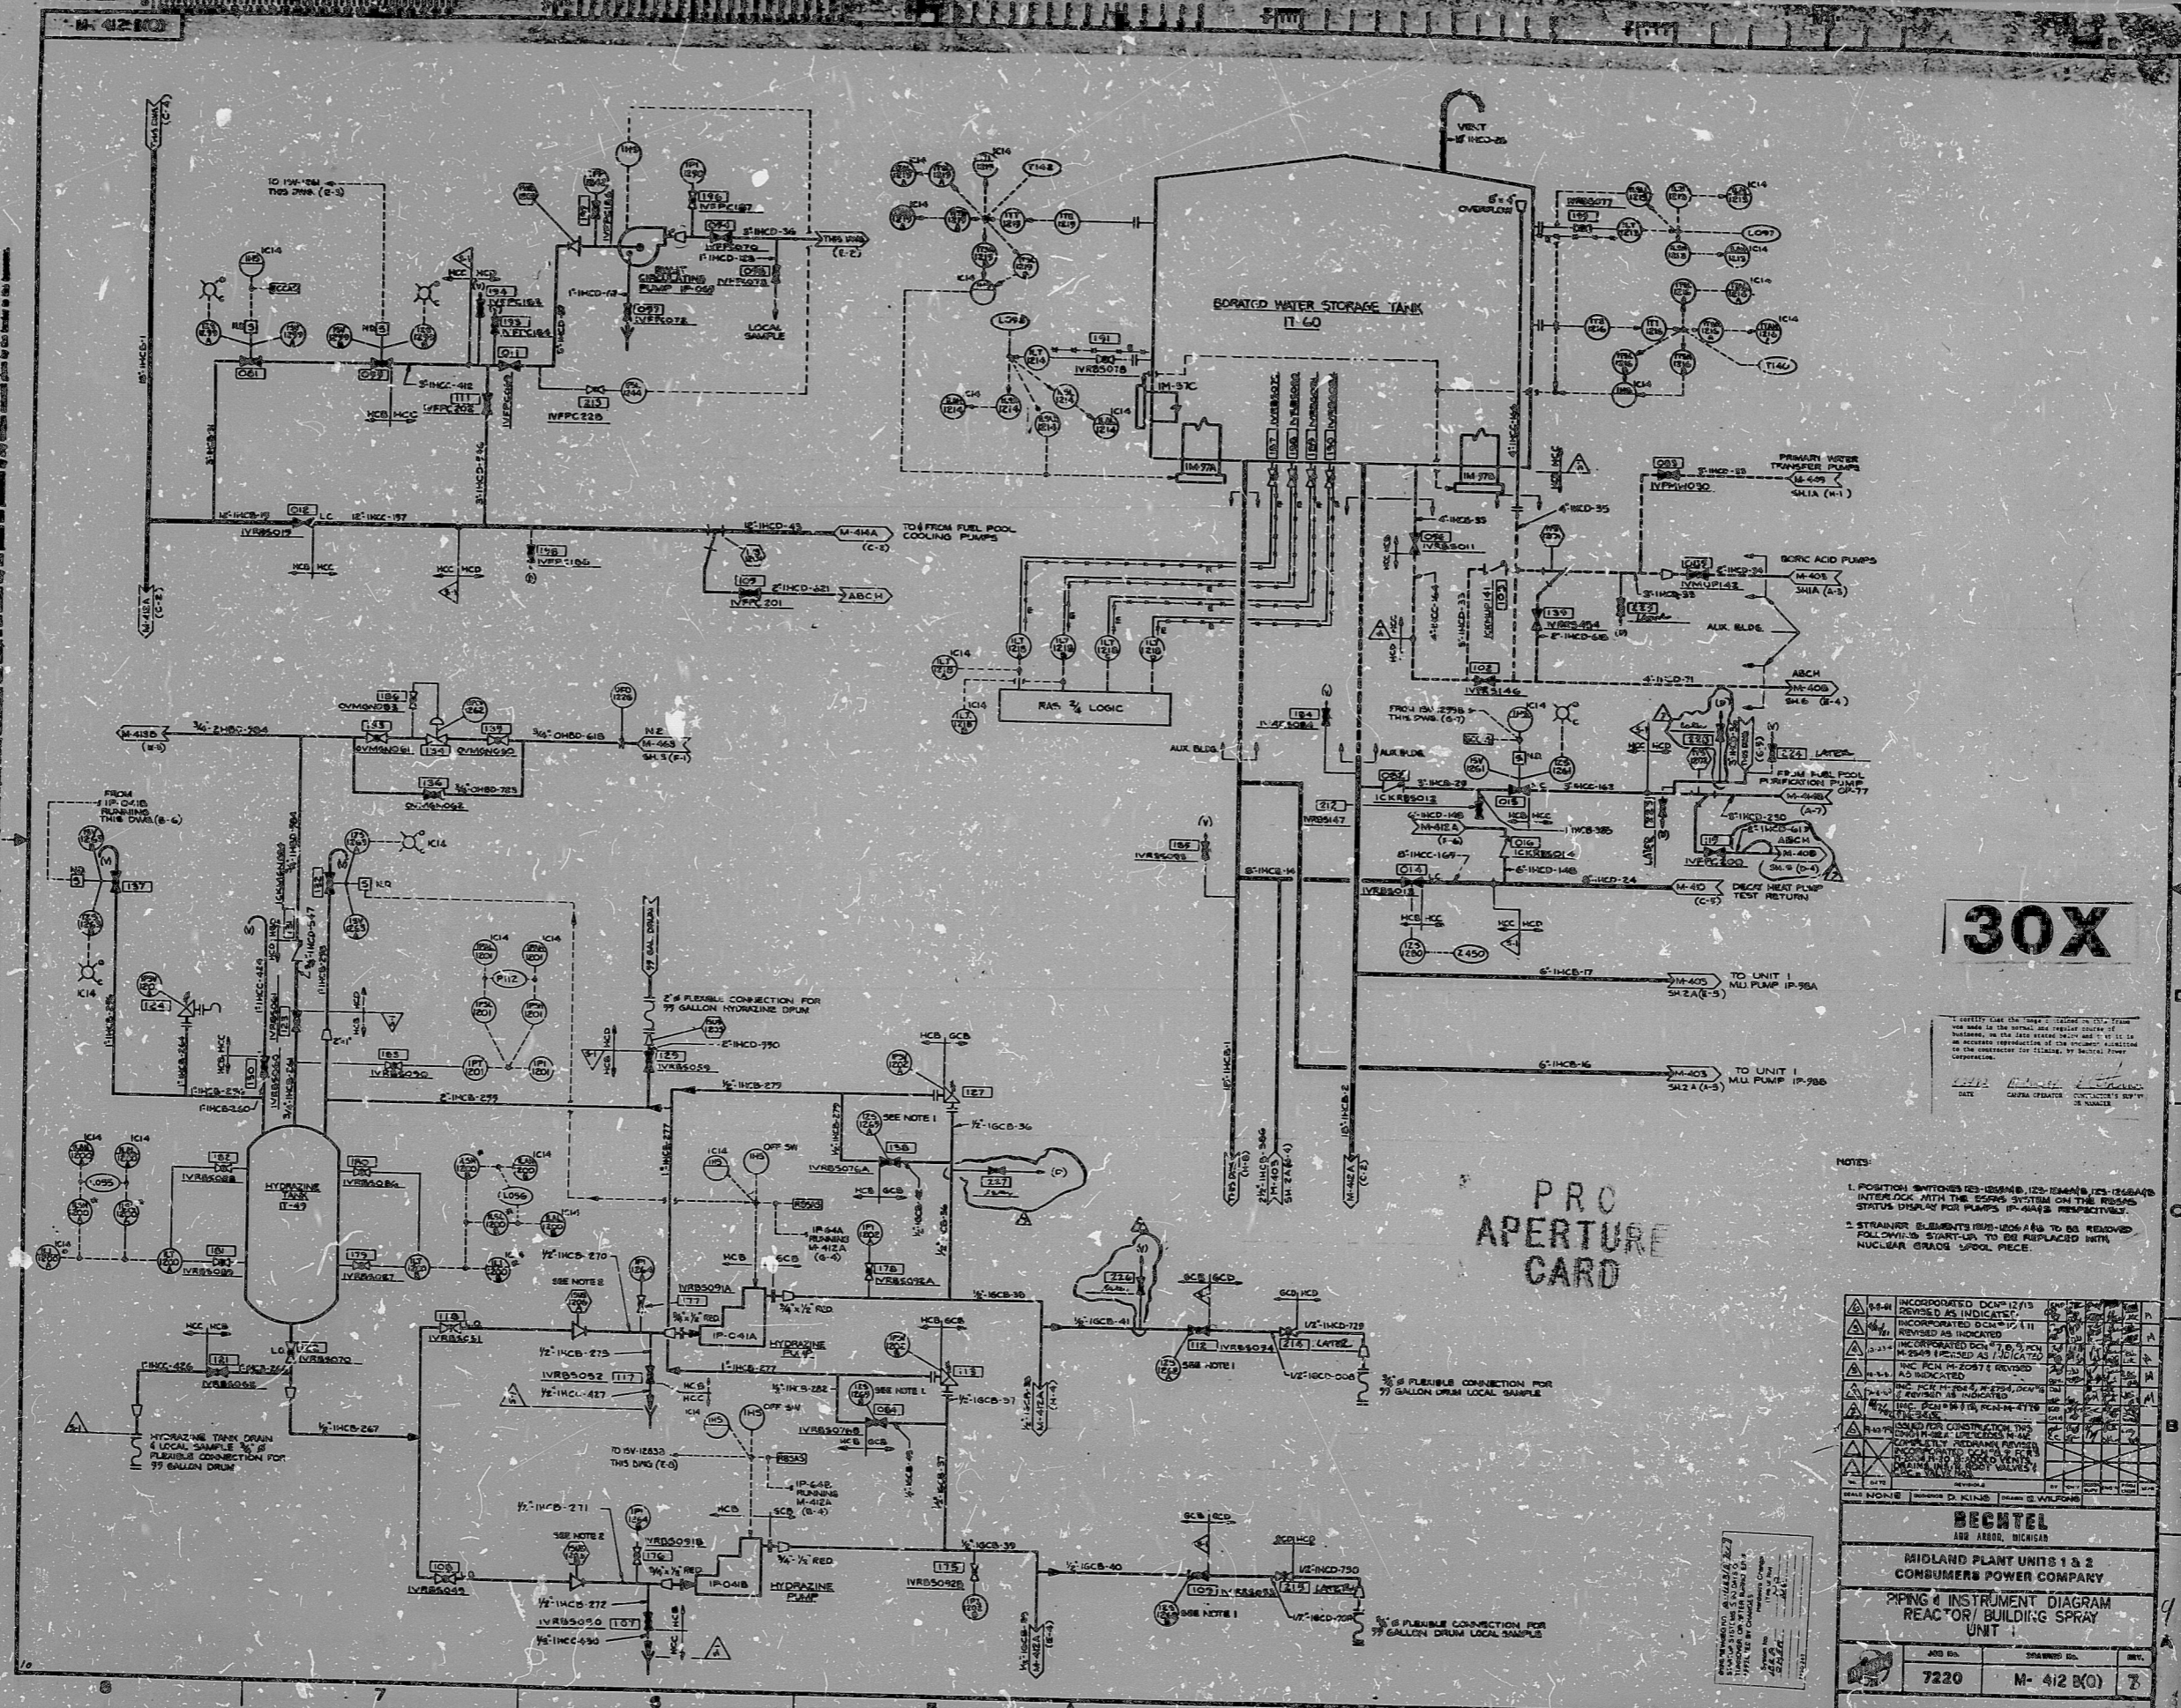

30X

PRO APERTURE CARD

- NOTES:

**BECHTEL**  
MIDLAND PLANT UNITS 1 & 2  
CONSUMERS POWER COMPANY  
PIPING & INSTRUMENT DIAGRAM  
REACTOR BUILDING SPRAY  
UNIT 1

APP. NO.	ISSUED NO.	REV.
7220	M-412 B(0)	3

RIDS

8302990572

