


17"
11"
8.5"
8.5"
11"
17"

17"
11"
8.5"
8.5"
11"
17"

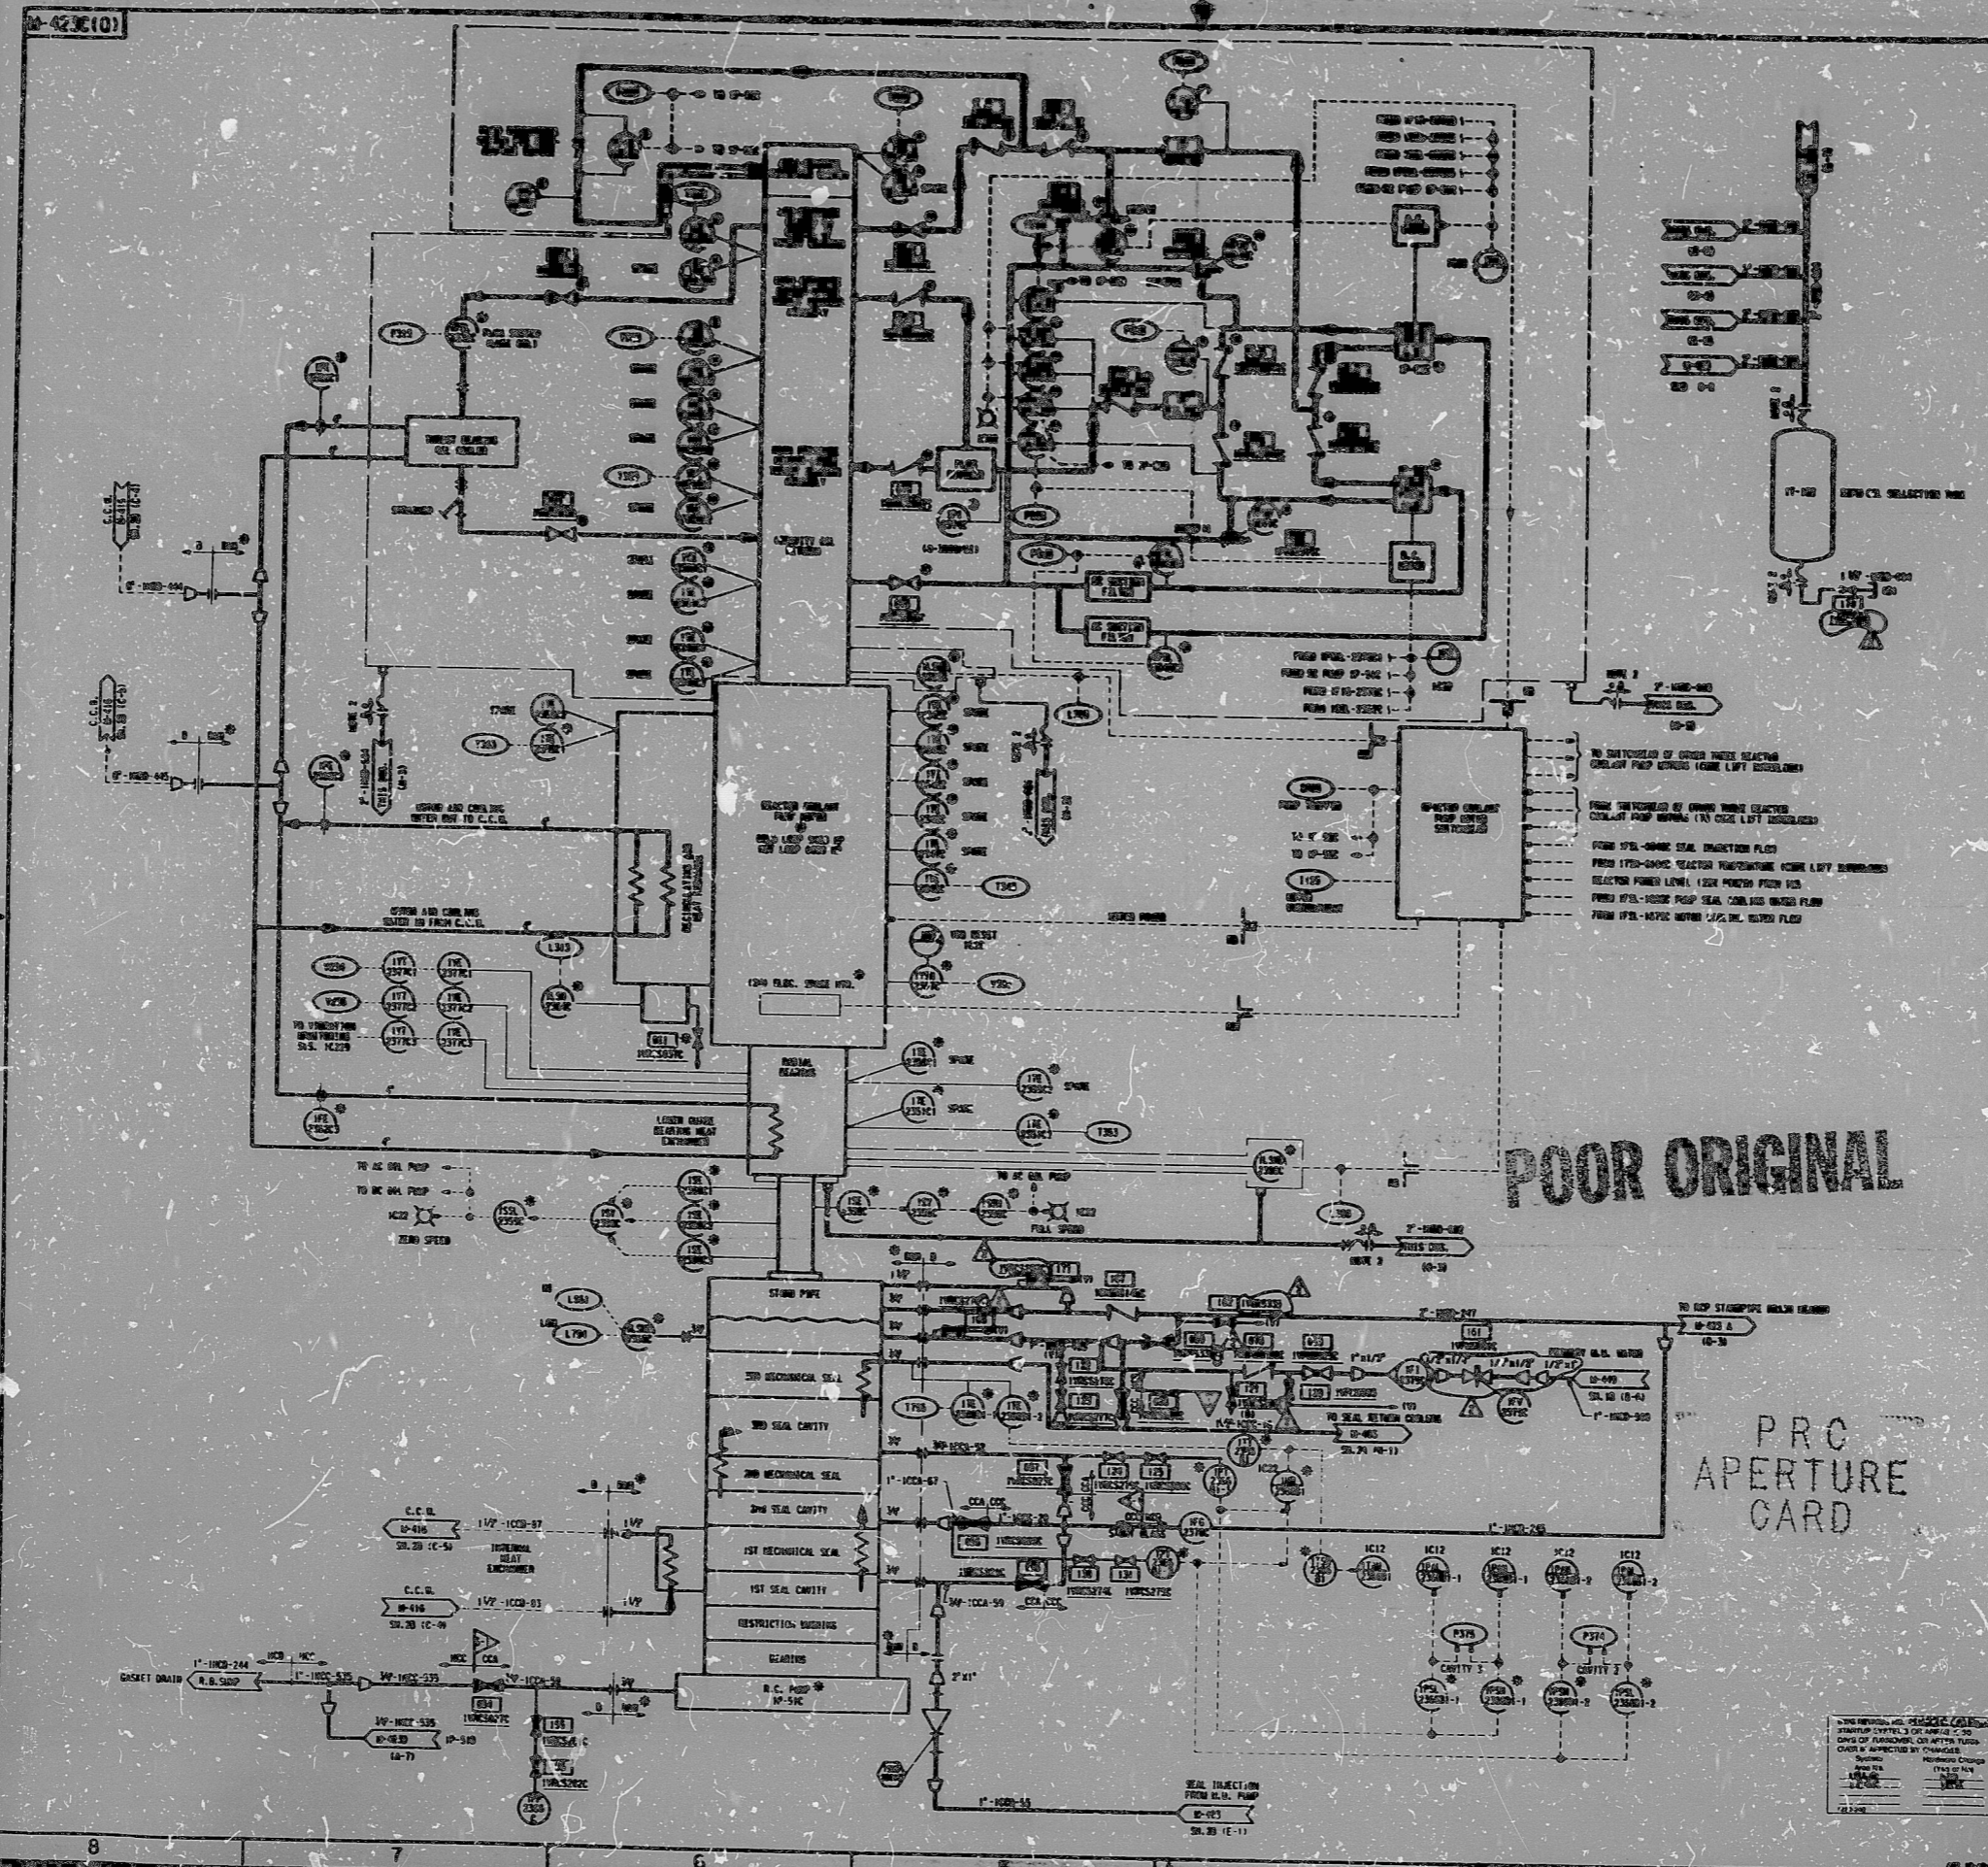

- SIZE E
POOR ORIGINAL

30X

PRC APERTURE GARD




BECHTEL
AND ASSOCIATES, INC.

MIDLAND PLANT UNITS 1 & 2
CONSUMERS POWER COMPANY

PIPING AND INSTRUMENT DIAGRAM
MISCELLANEOUS REACTOR COOLANT PUMP
CONNECTIONS - PUMP IC-51C UNIT 1

JOB NO. 7820
DRAWING NO. M-423 SH. C(1) 2
REV. 2

RIDS

830209063

