


1. 8 1/4" ADAPTER TO BE SUPPLIED BY NRC AND SHIPPED LOOSE.
2. CONNECTIONS SUPPLIED BY NRC AS MENTION COMPARED PLANS.
3. ALL EQUIPMENT MARKED WITH AN ASTERISK IS SUPPLIED BY THE CALI WASTE SYSTEM VENDORS.
4. TEMPERATURE CONTROL PIPING BEHINDS 5 AND 6 IS LOCATED ON BEVEL 5.
5. ALL PANEL MOUNTED CONTROLS, INDICATORS AND PLANS ARE LOCATED ON BEVEL UNLESS OTHERWISE NOTED.
6. FOR VENT HOLES AND TURNABLES SEE SHEET 5 OF THIS DRAWING.
7. ONE LINE ON ALL LINED VALVES THAT ARE BUTT WELDED MUST BE REMOVED FROM TO BEHINDS, THE LINGING CAN BE DAMAGED DURING THE WELDING PROCESS.
8. INSTRUMENTS SUPPLIED BY THE HEADER WHICH REQUIRE ONLY ONE 1/2" CONNECTION USE UP 1988-1469-05.
9. STEAM TRAPS SUPPLIED WITH INTEGRAL STRAINERS.

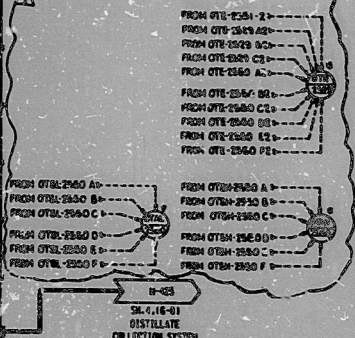

PRC
APERTURE
CARD

INCORPORATES CALLS M-5307	DATE	BY
ADDED CPMO NUMBERS	CC	MM
ISSUED FOR CONSTRUCTION	DATE	BY
SHEET 2 SPLIT INTO SHEETS 1 & 2	DATE	BY

BECHTEL
AND ASSOCIATES
MIDLAND PLANT UNITS 1 & 2
COMBUSTION POWER COMPANY

PIPING AND INSTRUMENT DIAGRAM SOLID WASTE SYSTEM	
JOB NO.	DRAWING NO.
7220	M-425 SH.3
SHEET NO.	TOTAL SHEETS
2	2

DATE: 10/2/81
BY: [Signature]
CHECKED BY: [Signature]

RIDS

8302090620

