


M- 439SH2A

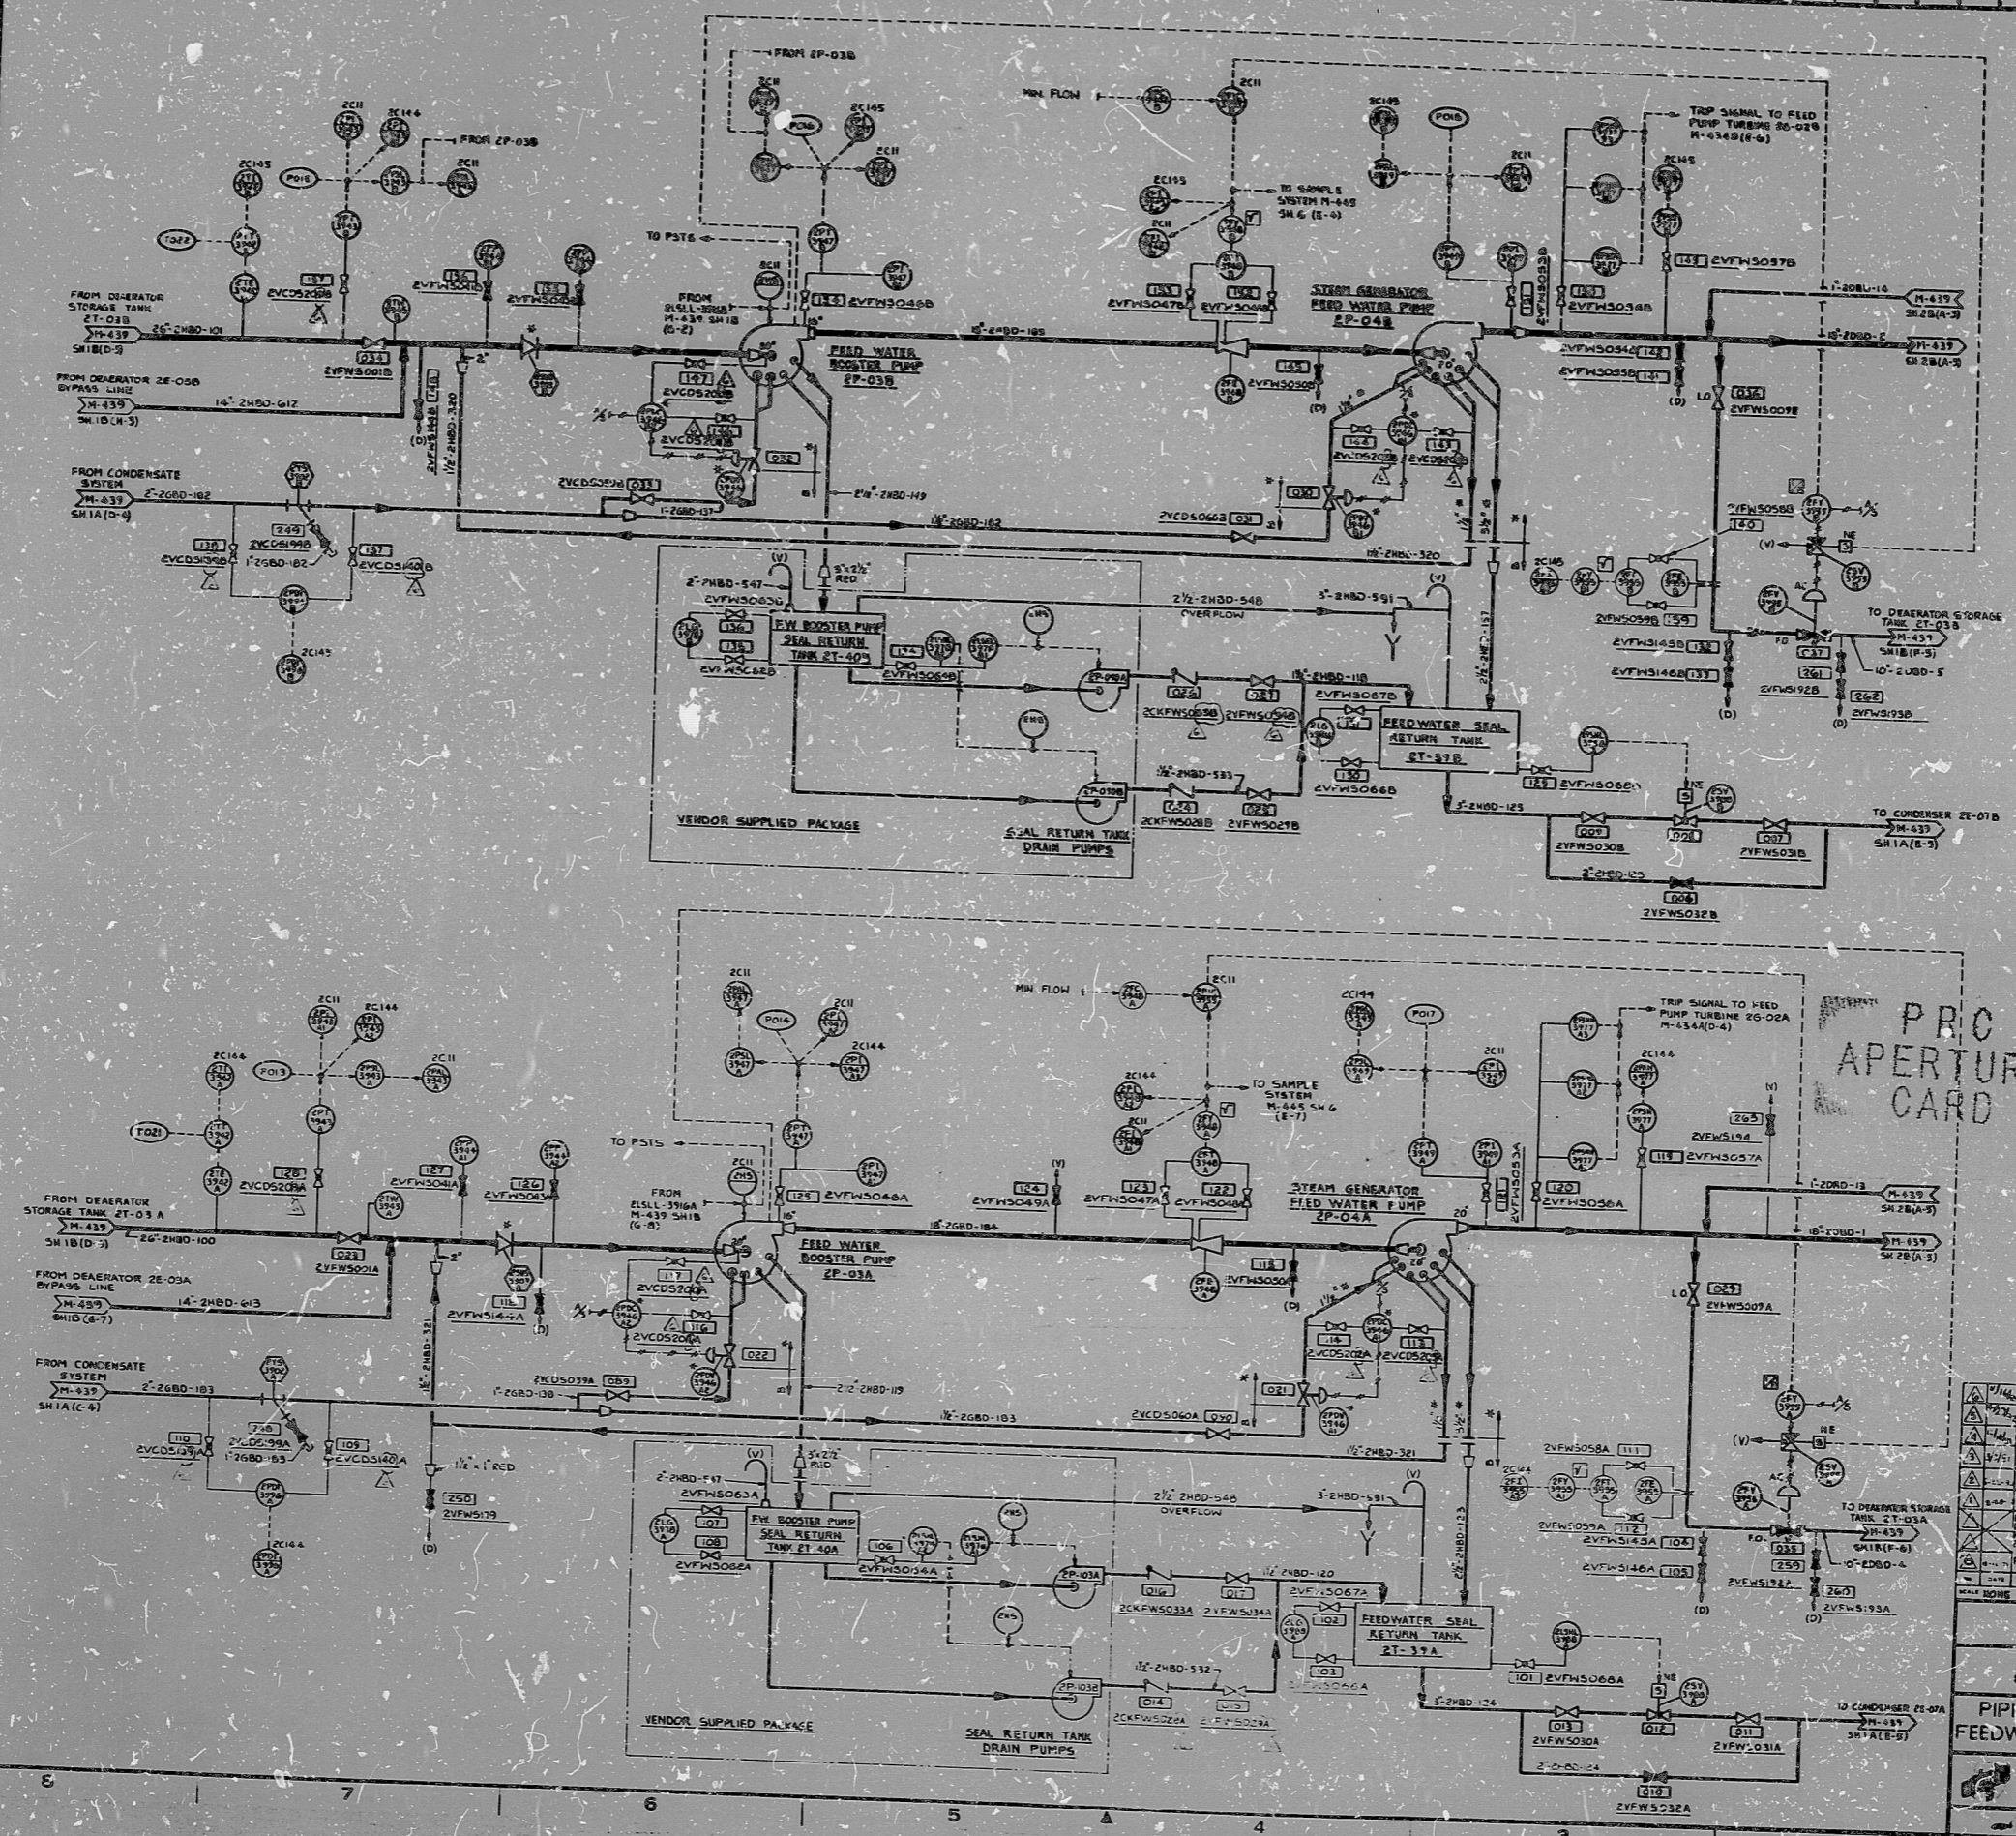

30X

PRIC APERTURE CARD

NOTE:
 1. FIELD TO PURCHASE A/D ROUTE LINE 3-2HBD-591 FROM FEEDWATER SEAL RETURN TANK VENTS TO DRAIN.

1	REVISED AS INDICATED
2	REVISED AS INDICATED
3	REVISED AS INDICATED
4	REVISED AS INDICATED
5	REVISED AS INDICATED
6	REVISED AS INDICATED
7	REVISED AS INDICATED
A	REVISED AS INDICATED
B	REVISED AS INDICATED
C	REVISED AS INDICATED
D	REVISED AS INDICATED
E	REVISED AS INDICATED

BECHTEL		
MIDLAND PLANT UNITS 1 & 2		
CONSUMERS POWER COMPANY		
PIPING & INSTRUMENT DIAGRAM		
FEEDWATER & CONDENSATE UNIT-2		
JOB NO.	DRAWING NO.	REV.
7320	M- 439SH2A	6

This drawing and the property of BECHTEL. It is to be used only for the project and location specified. No part of this drawing is to be reproduced or transmitted in any form or by any means, electronic, mechanical, photocopying, recording, or by any information storage and retrieval system, without the prior written permission of BECHTEL.

17
11
8.5
11
17

17
11
8.5
11
17

RIDS

8302100477

