


M-472 SH 2 (Q)

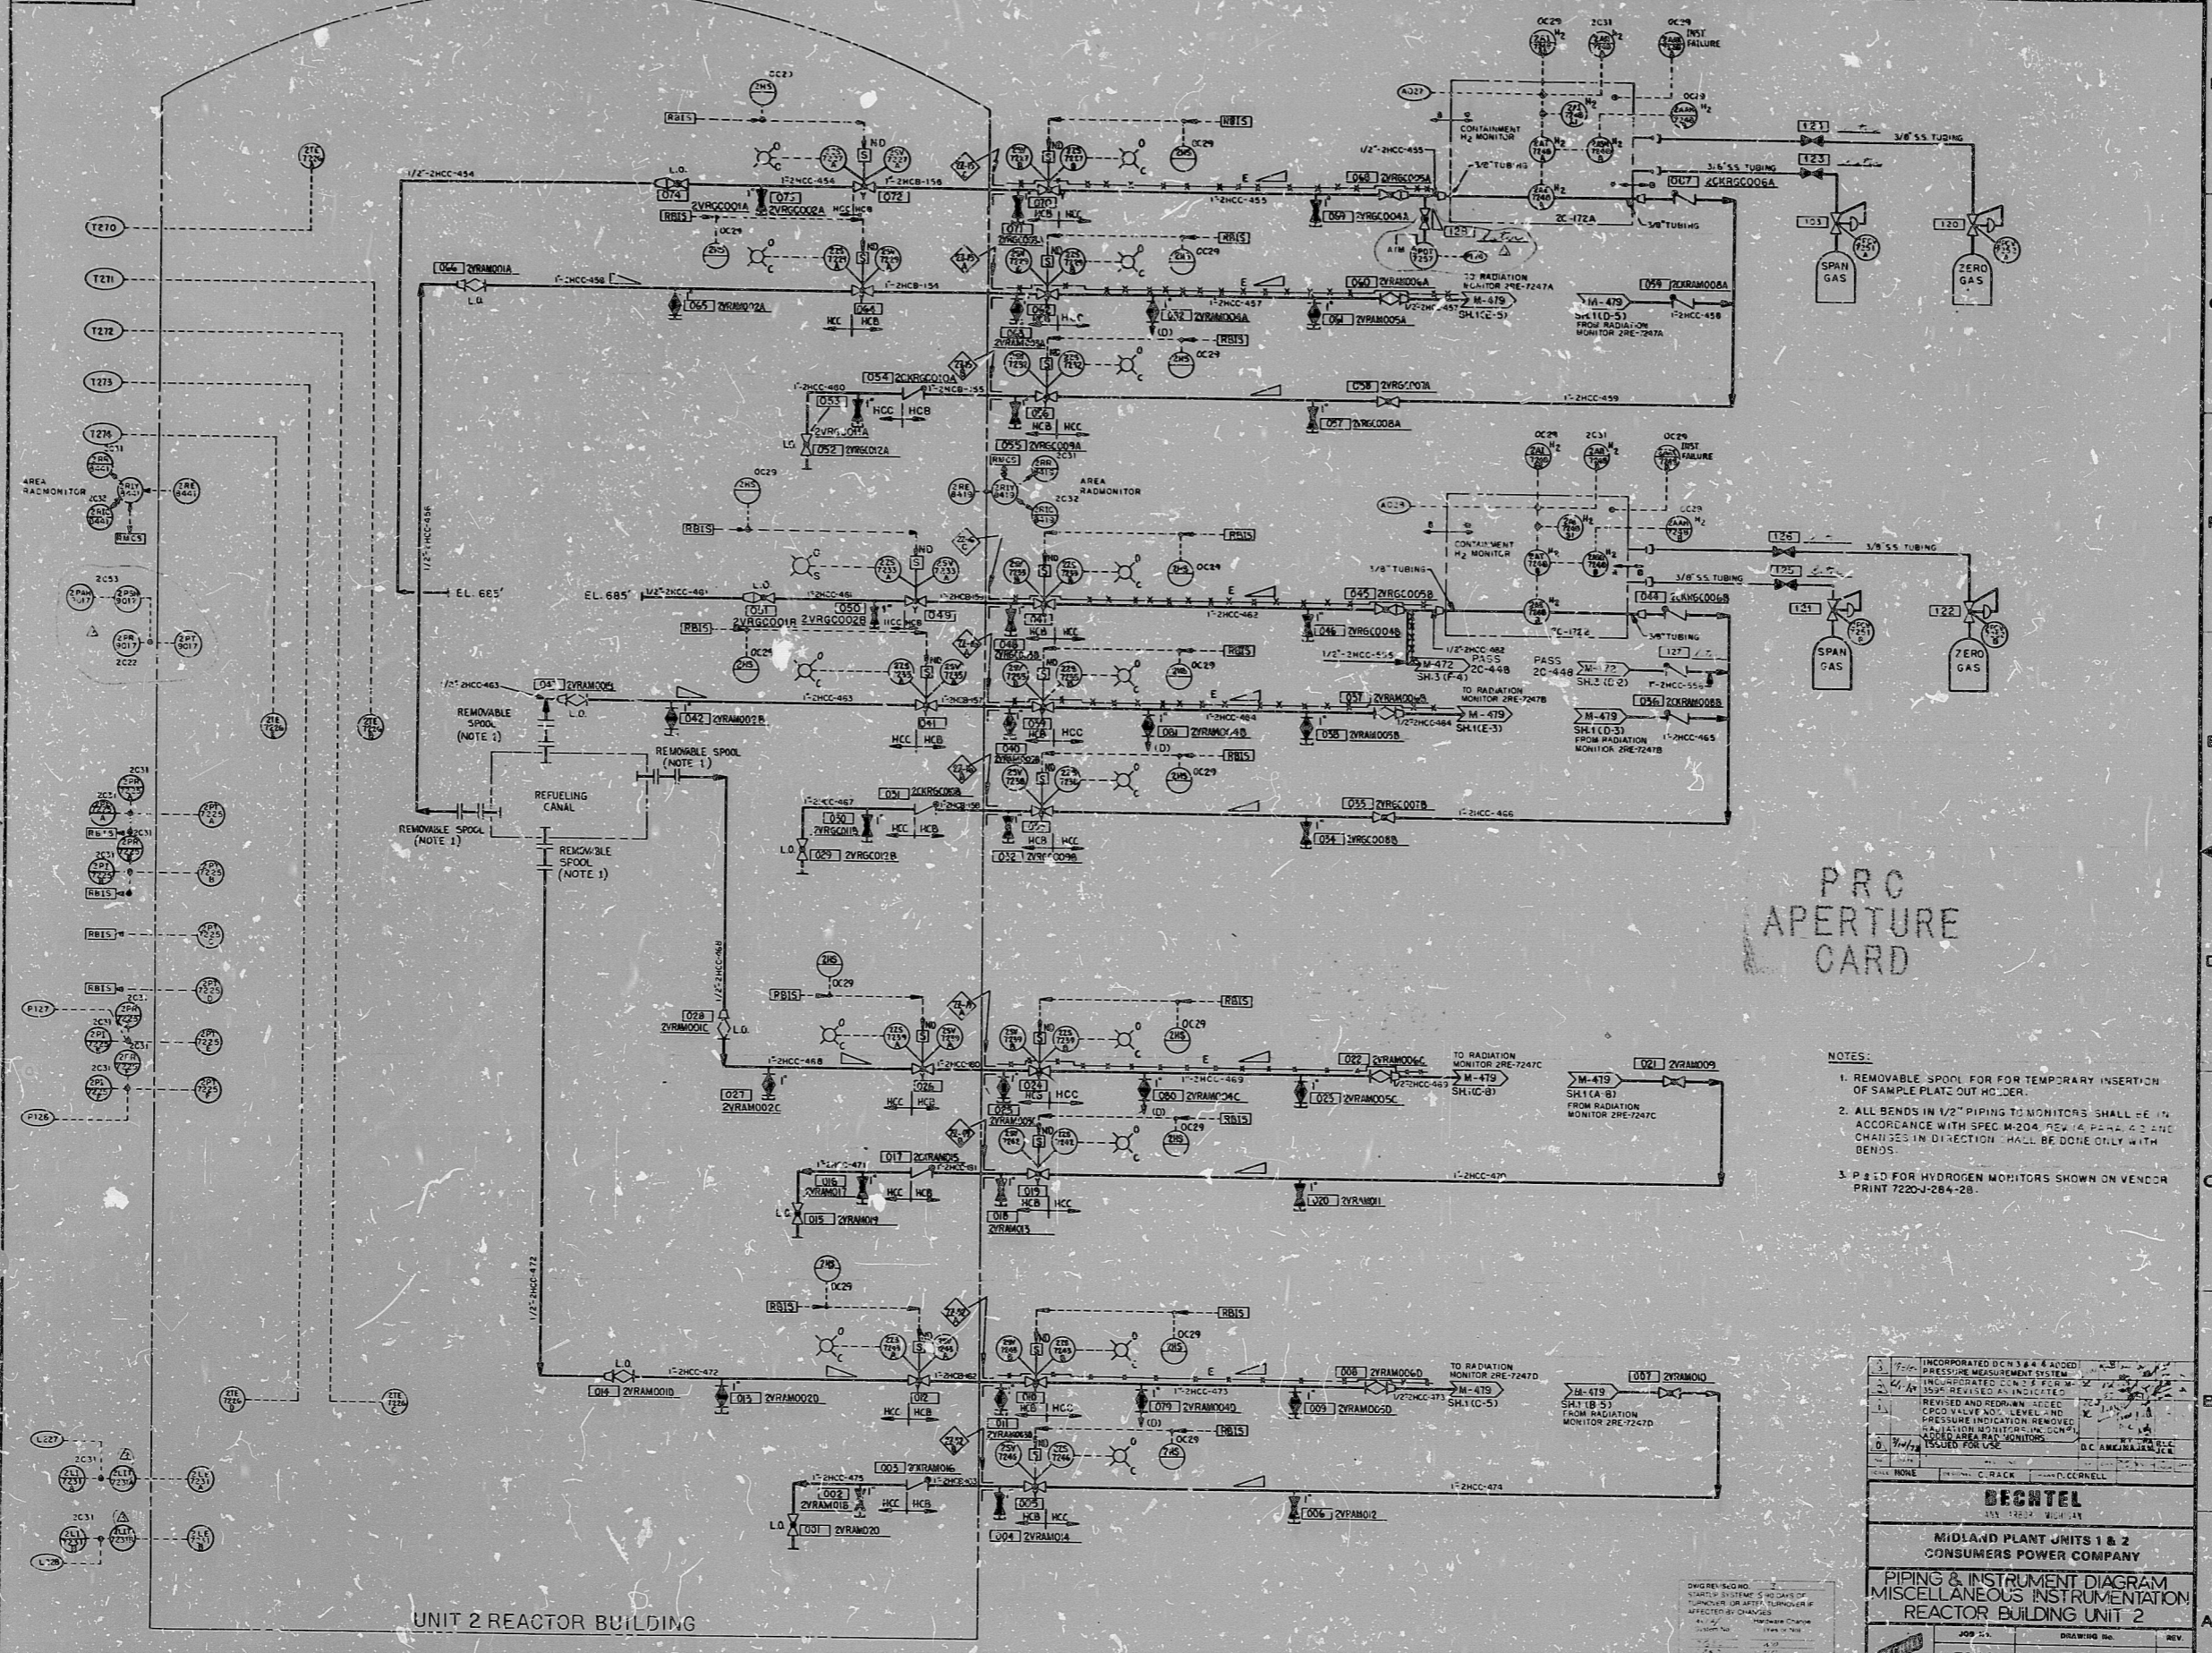

PRO APERTURE CARD

- NOTES:
1. REMOVABLE SPOOL FOR TEMPORARY INSERTION OF SAMPLE PLATE OUT HOLDER.
 2. ALL BENDS IN 1/2" PIPING TO MONITORS SHALL BE IN ACCORDANCE WITH SPEC M-204 REV. 4, PARA. 4.2 AND CHANGES IN DIRECTION SHALL BE DONE ONLY WITH BENDS.
 3. P&ID FOR HYDROGEN MONITORS SHOWN ON VENDOR PRINT 7220-284-28.

