
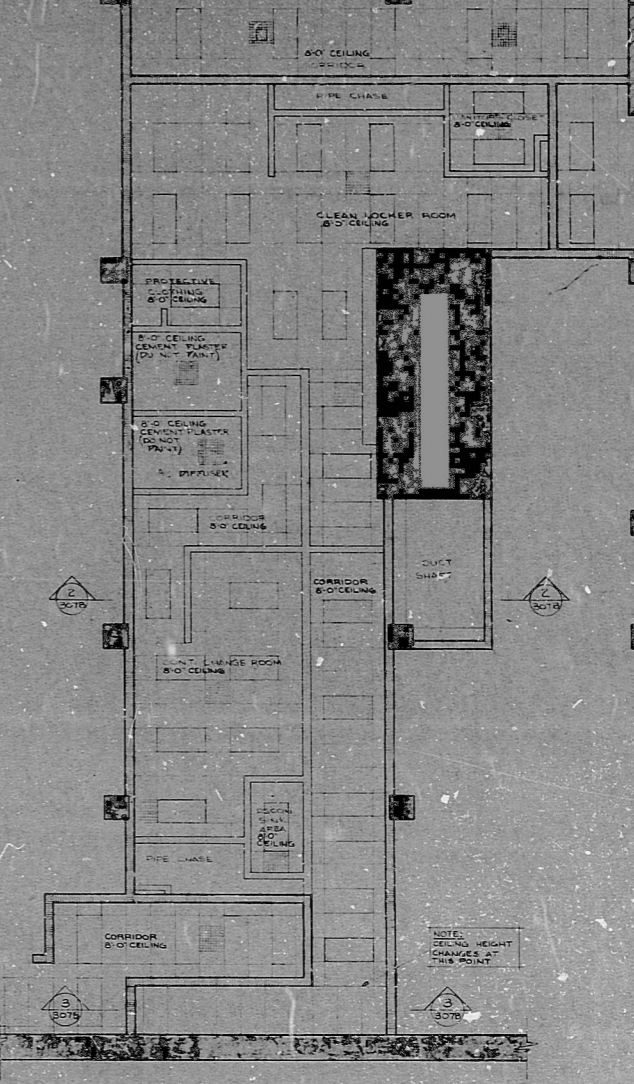
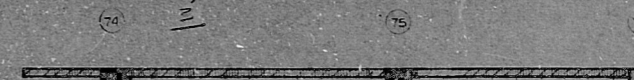
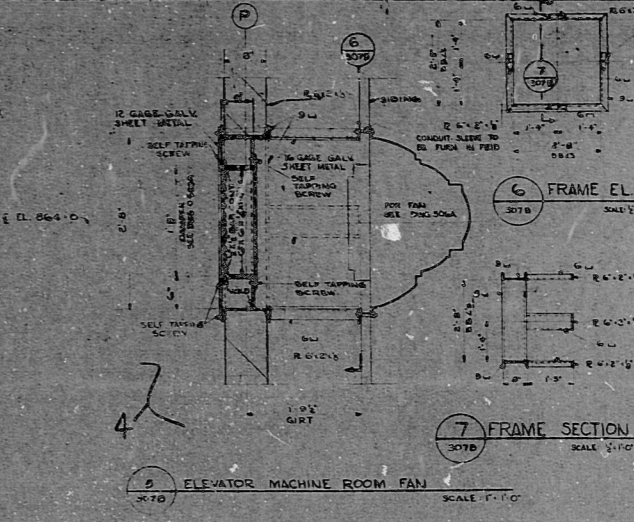
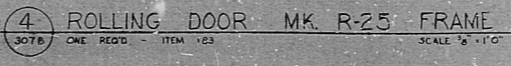
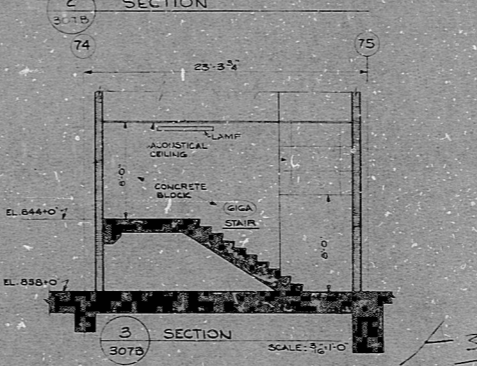
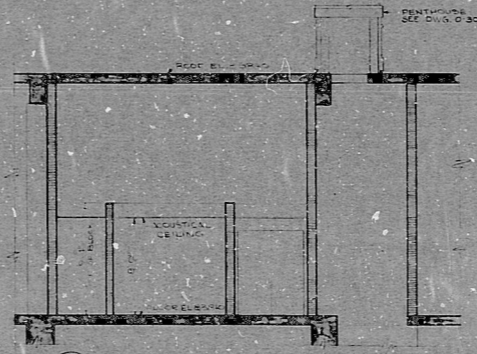
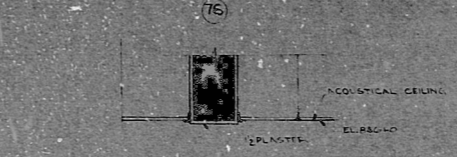


- BLOCK WALL TYPE DESIGNATIONS**
- A - NON-SEISMIC, NON-FIRE-RATED
  - B - NON-SEISMIC, FIRE-RATED
  - C - SEISMIC, NON-FIRE-RATED
  - D - SEISMIC, FIRE-RATED
  - E - NON-SEISMIC, SHIELD WALL
  - F - SEISMIC, SHIELD WALL
  - G - NON-SEISMIC, SHIELD WALL, NON-FIRE-RATED
  - H - SEISMIC, SHIELD WALL, FIRE-RATED

NOTE 1  
SYMBOL THIS INDICATED BLOCK WALL TYPES, REFER TO BLOCK WALL TYPE DESIGNATIONS, THIS SHEET.

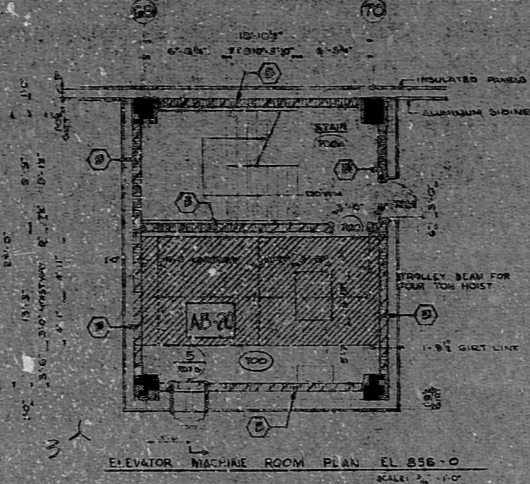

DIAG. NO. O-307B-SLF

ITEM 62	CONCRETE BLOCK
ITEM 62-1	CONCRETE TILES
ITEM 62-2	CONCRETE LINTELS
ITEM 70	ROLLING DOORS
ITEM 70-2	HOLLOW METAL DOORS & FRAMES
ITEM 70-3	HARDWARE
ITEM 74	ACOUSTICAL CEILING
ITEM 76	LOCKERS AND BENCHES
ITEM 76-1	TOILET PARTITIONS
ITEM 76-2	MIRROR, PAPER HOLDERS, ETC.
ITEM 185	WALL FRAMES MK. WF 80 THRU WF 100
ITEM 112-30	FIRE SLICES MK. D3-D4 AND D11
ITEM 183	FRAME FOR ROLLING DOOR MK. R-25
ITEM 6	ELEVATORS

G.A. CONDITION 1  
BLOCK WALL TYPE B ONLY  
G.A. CONDITION 3  
BLOCK WALL TYPE B ONLY  
NOTE: WORK THIS DWG. WITH DWG. O-307A

DUKE POWER COMPANY			
OCONEE NUCLEAR STATION UNITS 1-3			
GENERAL ARRANGEMENT			
AUXILIARY BUILDING			
PLAN AT EL. 838'-0"			
SAFE LOAD PATHS			
DESIGNED BY	CHECKED BY	DATE	SCALE
DRAWN BY	DATE	DATE	SCALE
CHECKED BY	DATE	DATE	SCALE
NO.	REVISIONS	CHG. APPR. DATE	CHG. BY

RIDS

8109220597

